

ARO3


ARO4

地面層總平面圖 1:400 @A3


Planta geral do andar térreo







荔枝碗船廠片區 X11至X15地段公共藝術裝置及公共設施設計方案徵集活動章程—附件 2  
Estaleiros Navais de Lai Chi Vun – Lotes X11 a X15  
Proposta de Projecto para Instalações de Arte Pública e Equipamentos Públicos – Processo de Concurso – Apêndice 2

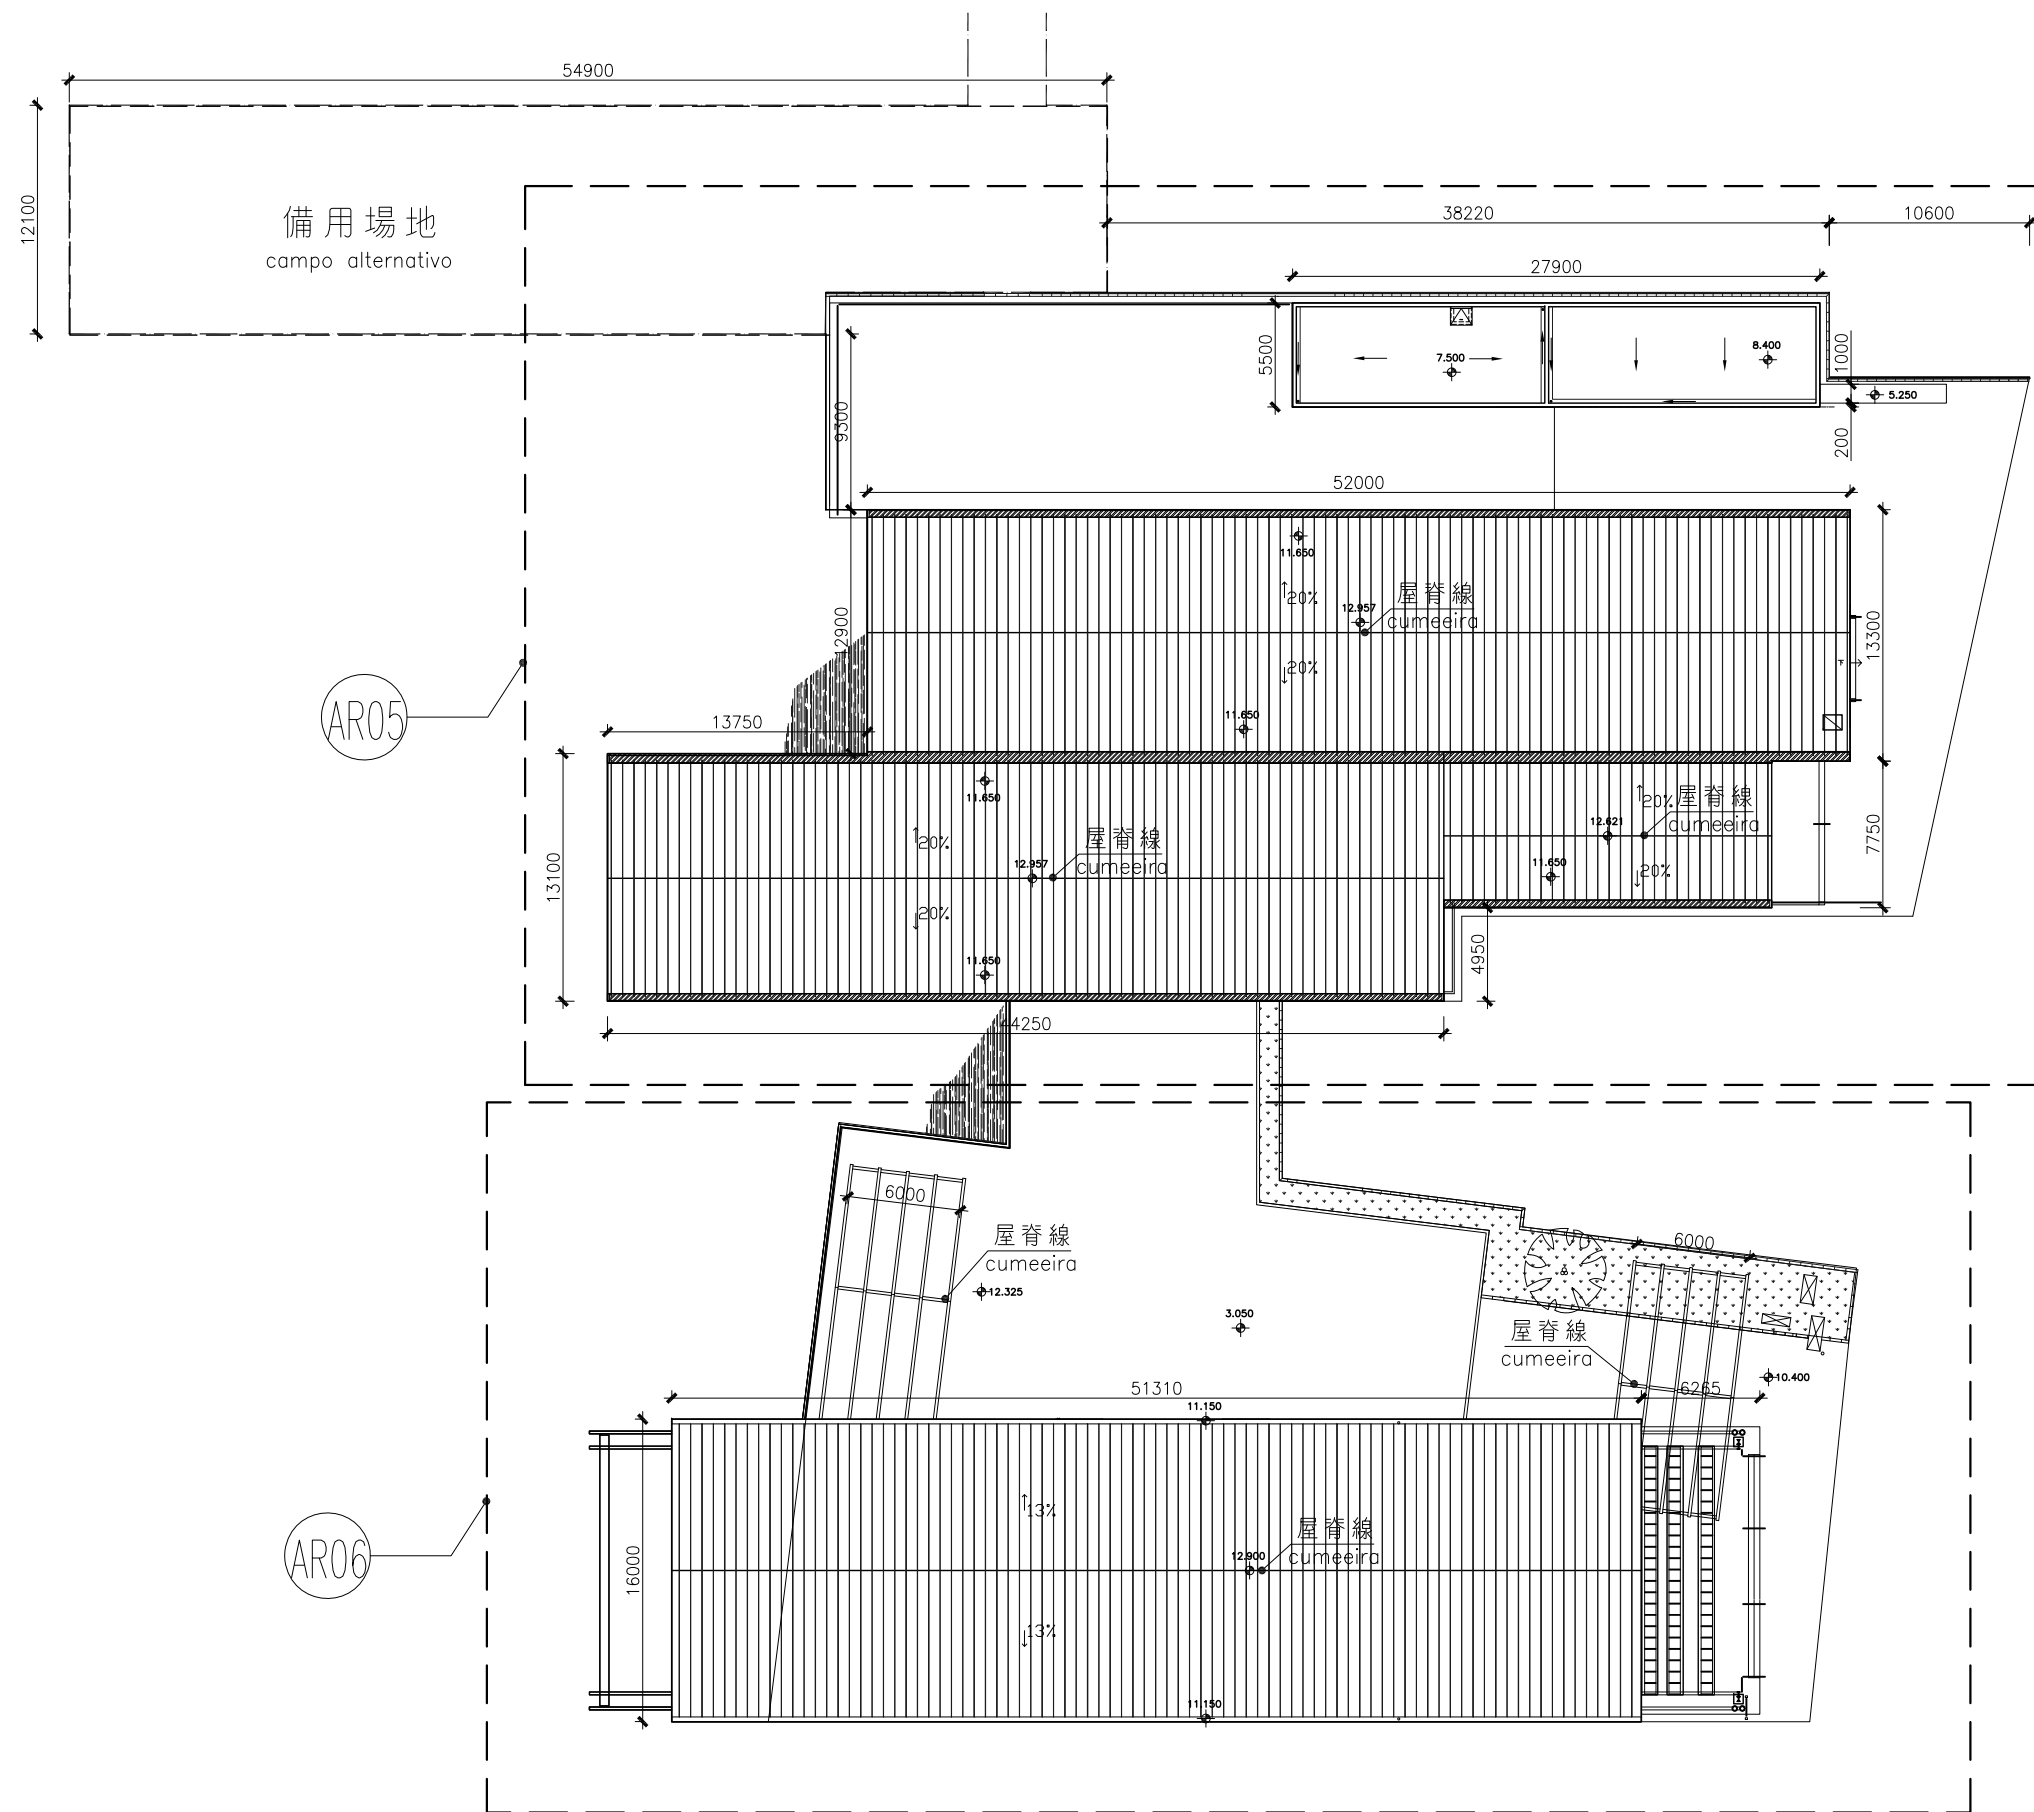


屋面層總平面圖 1 : 400 @A3  
 planta geral do telhado

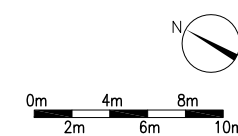

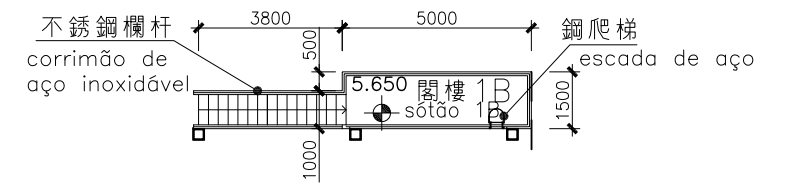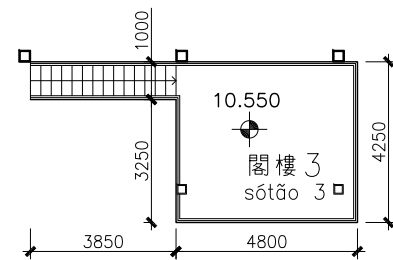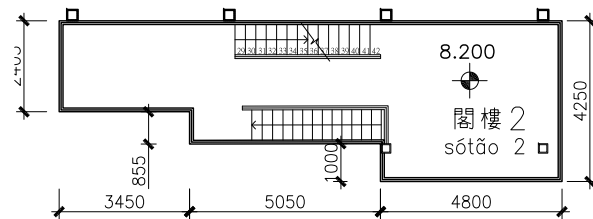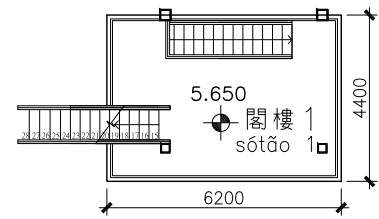


(A) 閣樓平面圖 1:200 @A3  
plano de loft

(B) 閣樓平面圖 1:200 @A3  
plano de loft

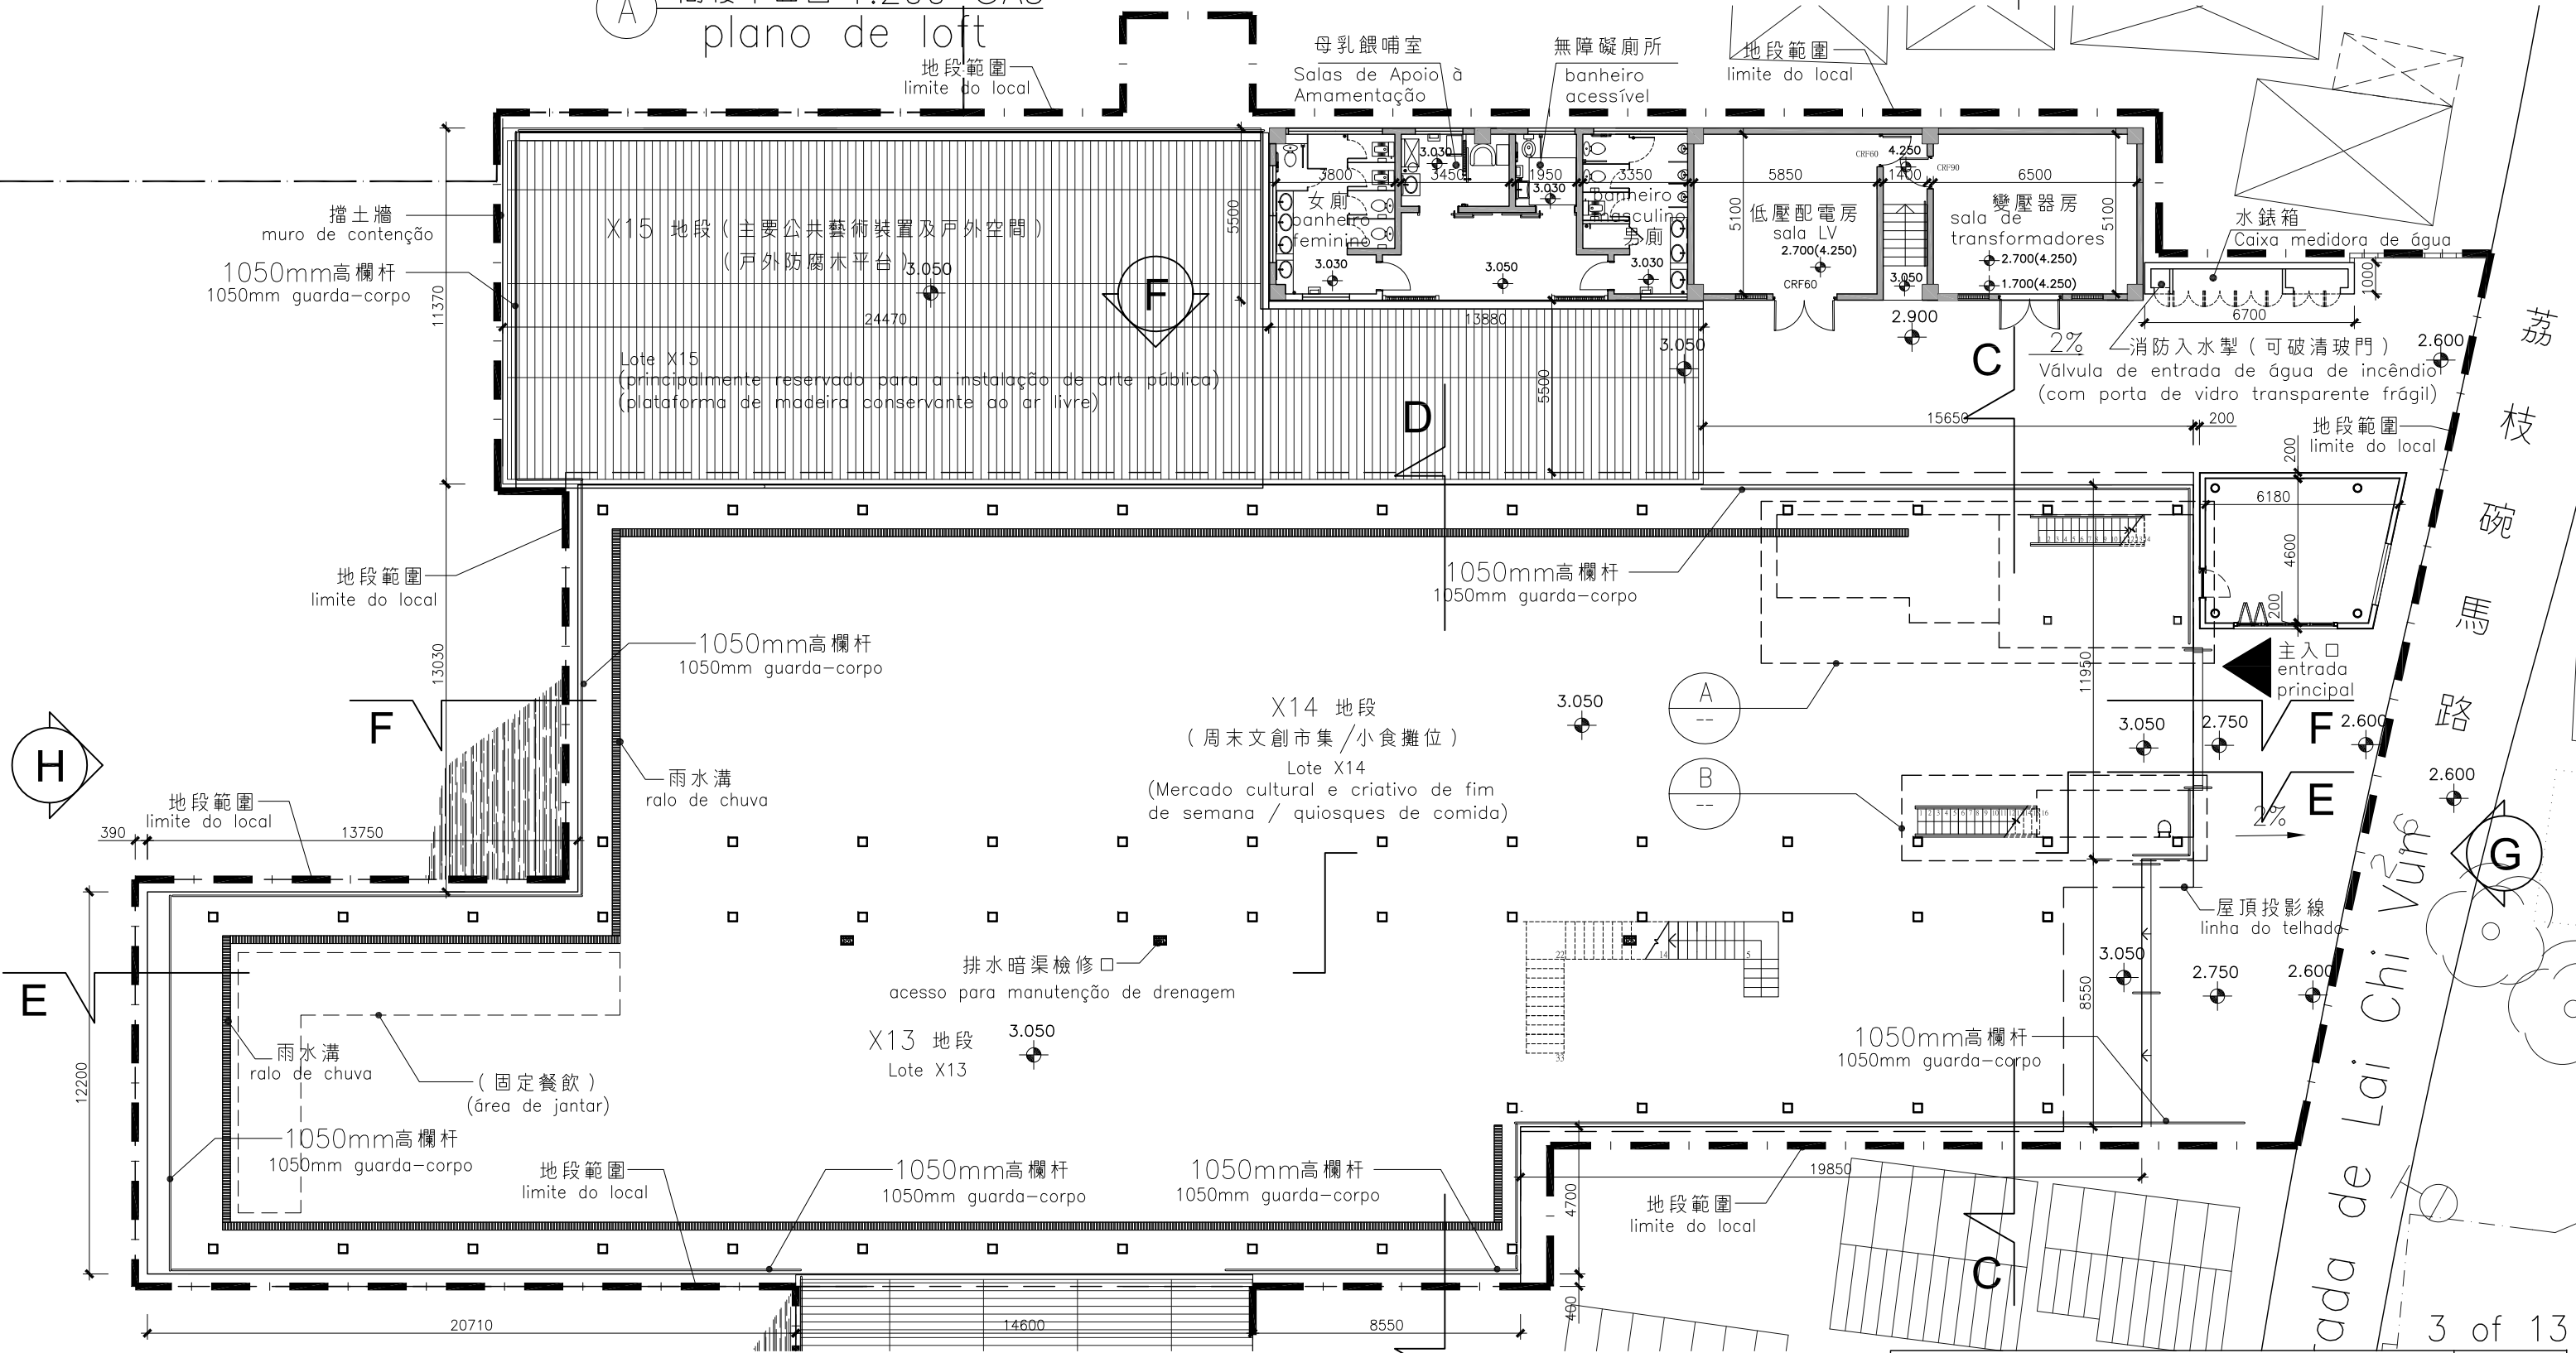


(E) (AR03) 地面層平面圖 1:200 @A3  
Planta do andar térreo

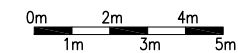


荔枝碗船廠片區 X11 至 X15 地段公共藝術裝置  
及公共設施設計方案徵集活動章程 - 附件 2  
Estaleiros Navais de Lai Chi Vun - Lotes X11 a X15  
Proposta de Projecto para Instalações de Arte  
Pública e Equipamentos Públicos - Processo de  
Concurso - Apêndice 2

AR03

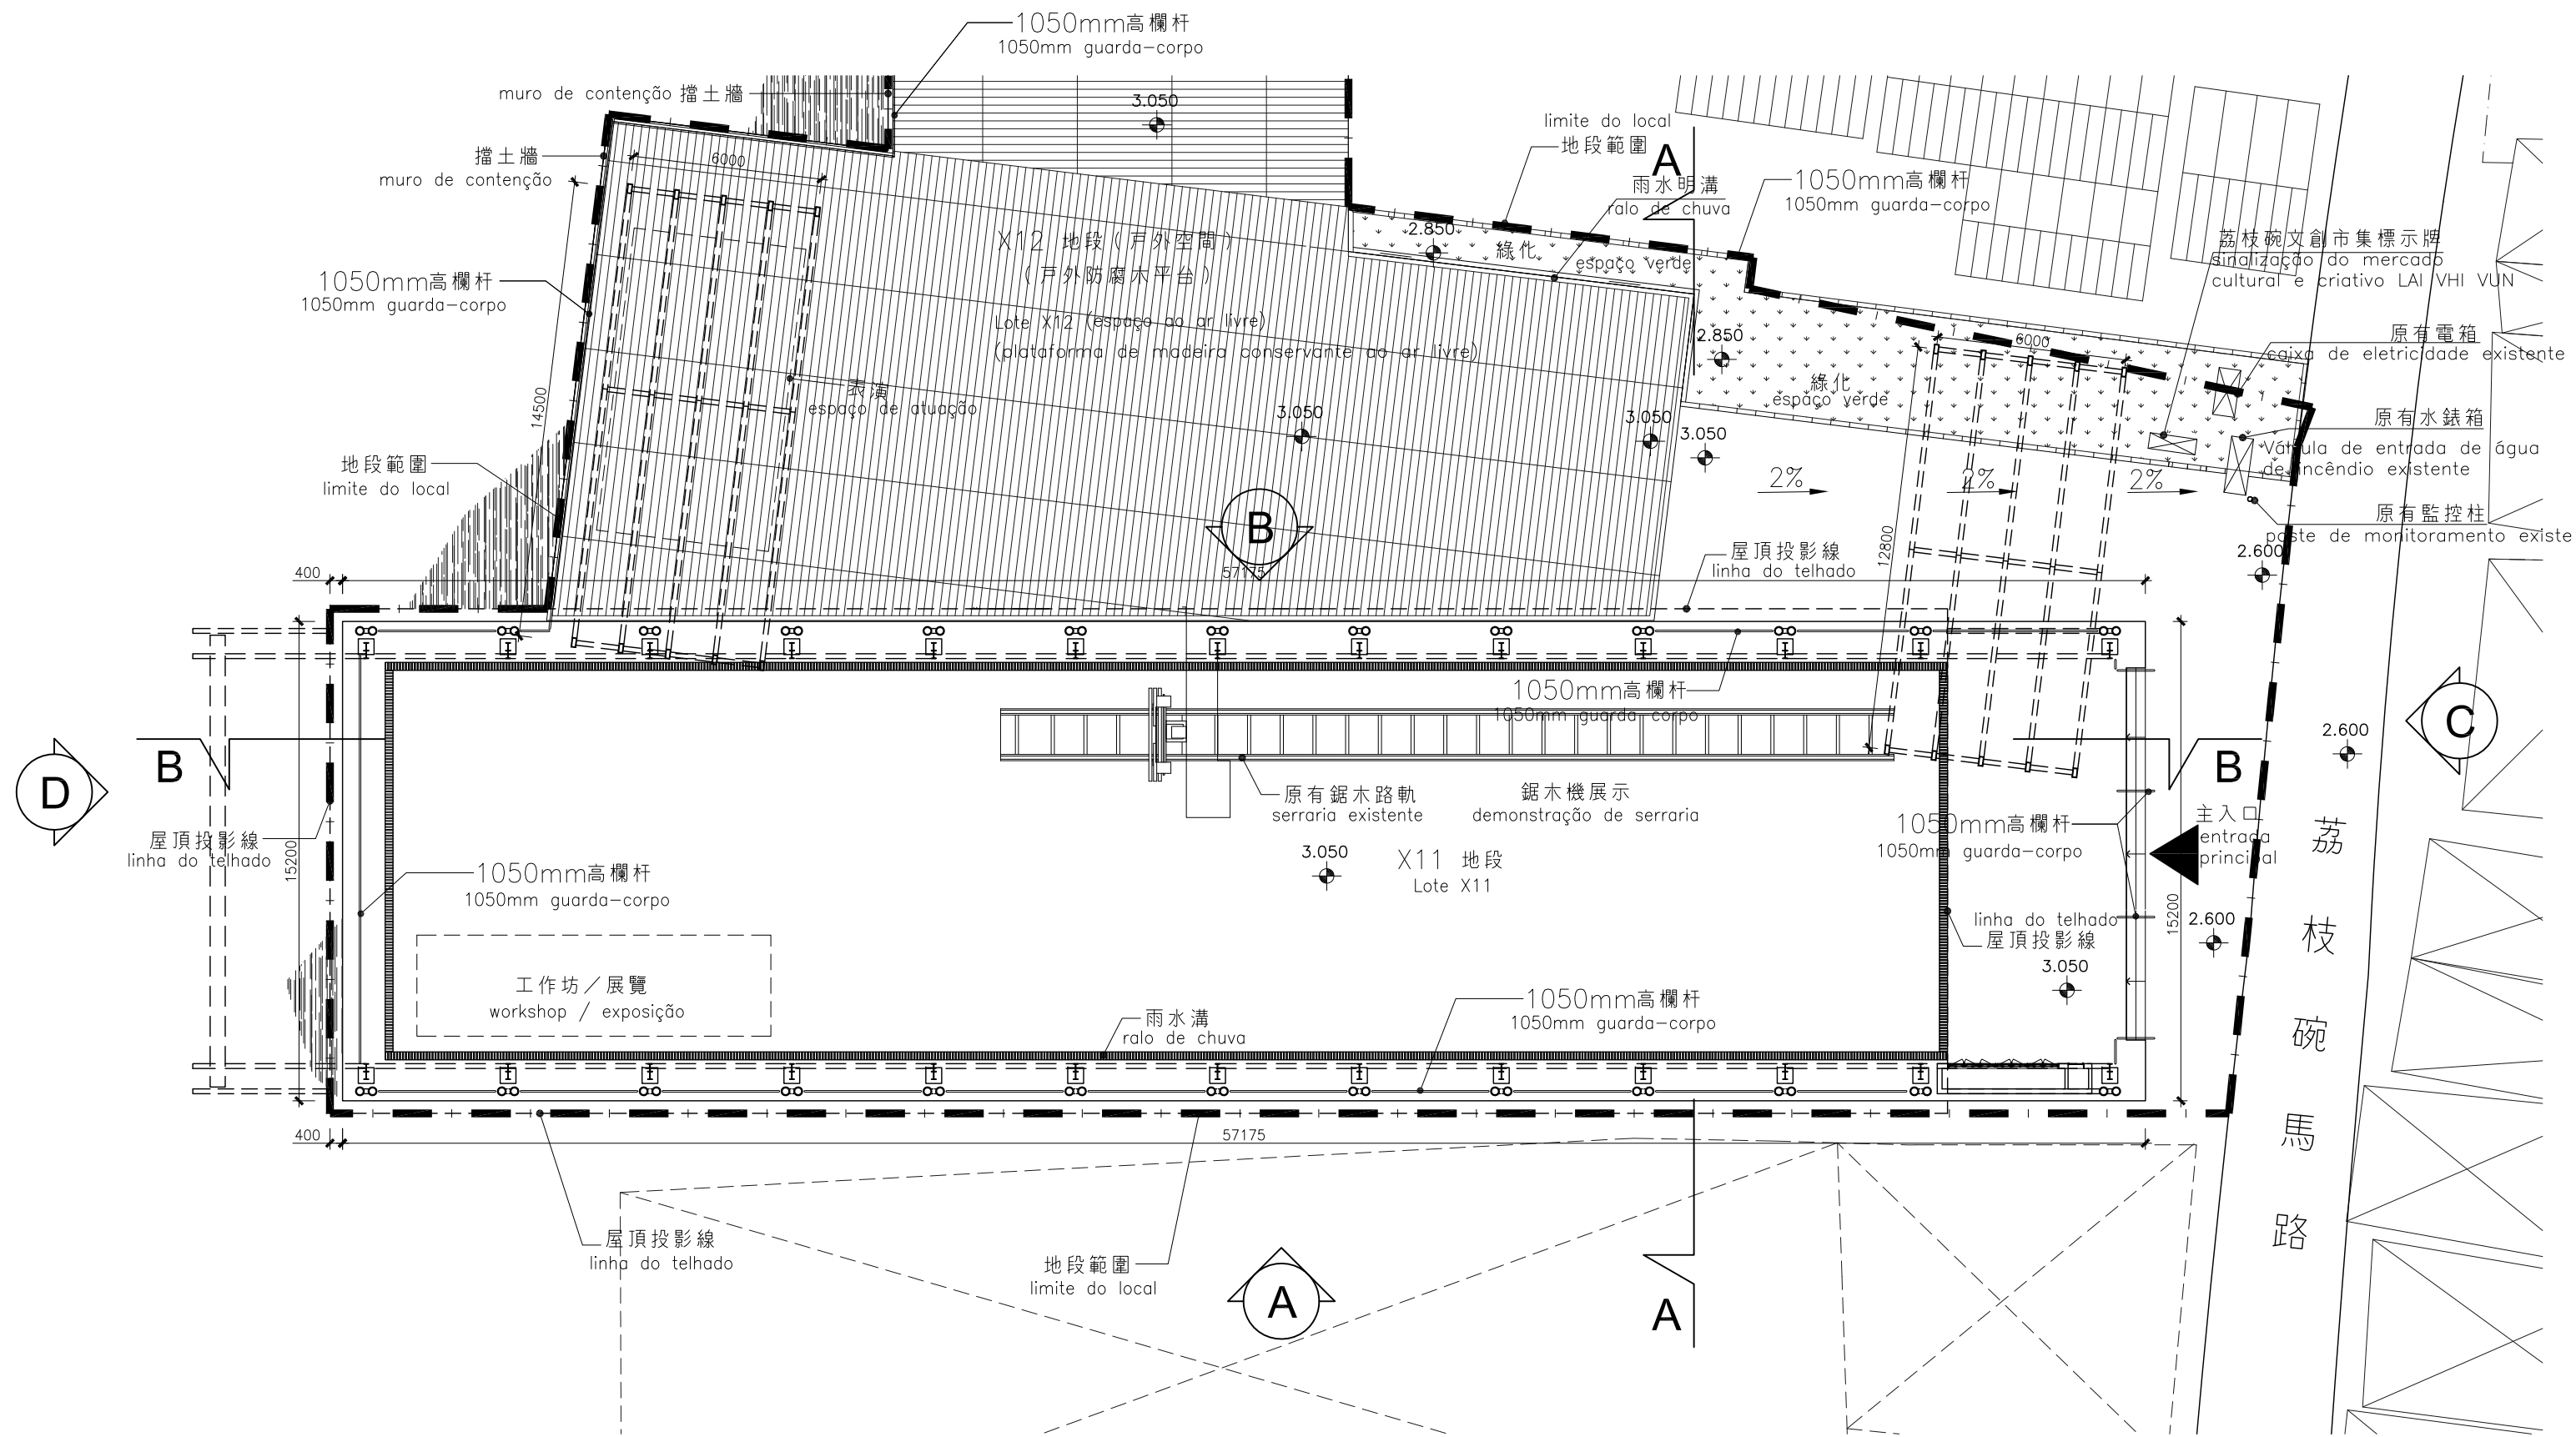


ARO4 地面層平面圖 1:200 @A3  
Planta do andar térreo

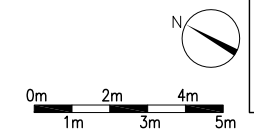



荔枝碗船廠片區 X11至X15地段公共藝術裝置  
及公共設施設計方案徵集活動章程—附件 2  
Estaleiros Navais de Lai Chi Vun – Lotes X11 a X15  
Proposta de Projecto para Instalações de Arte  
Pública e Equipamentos Públicos – Processo de  
Concurso – Apêndice 2

ARO4

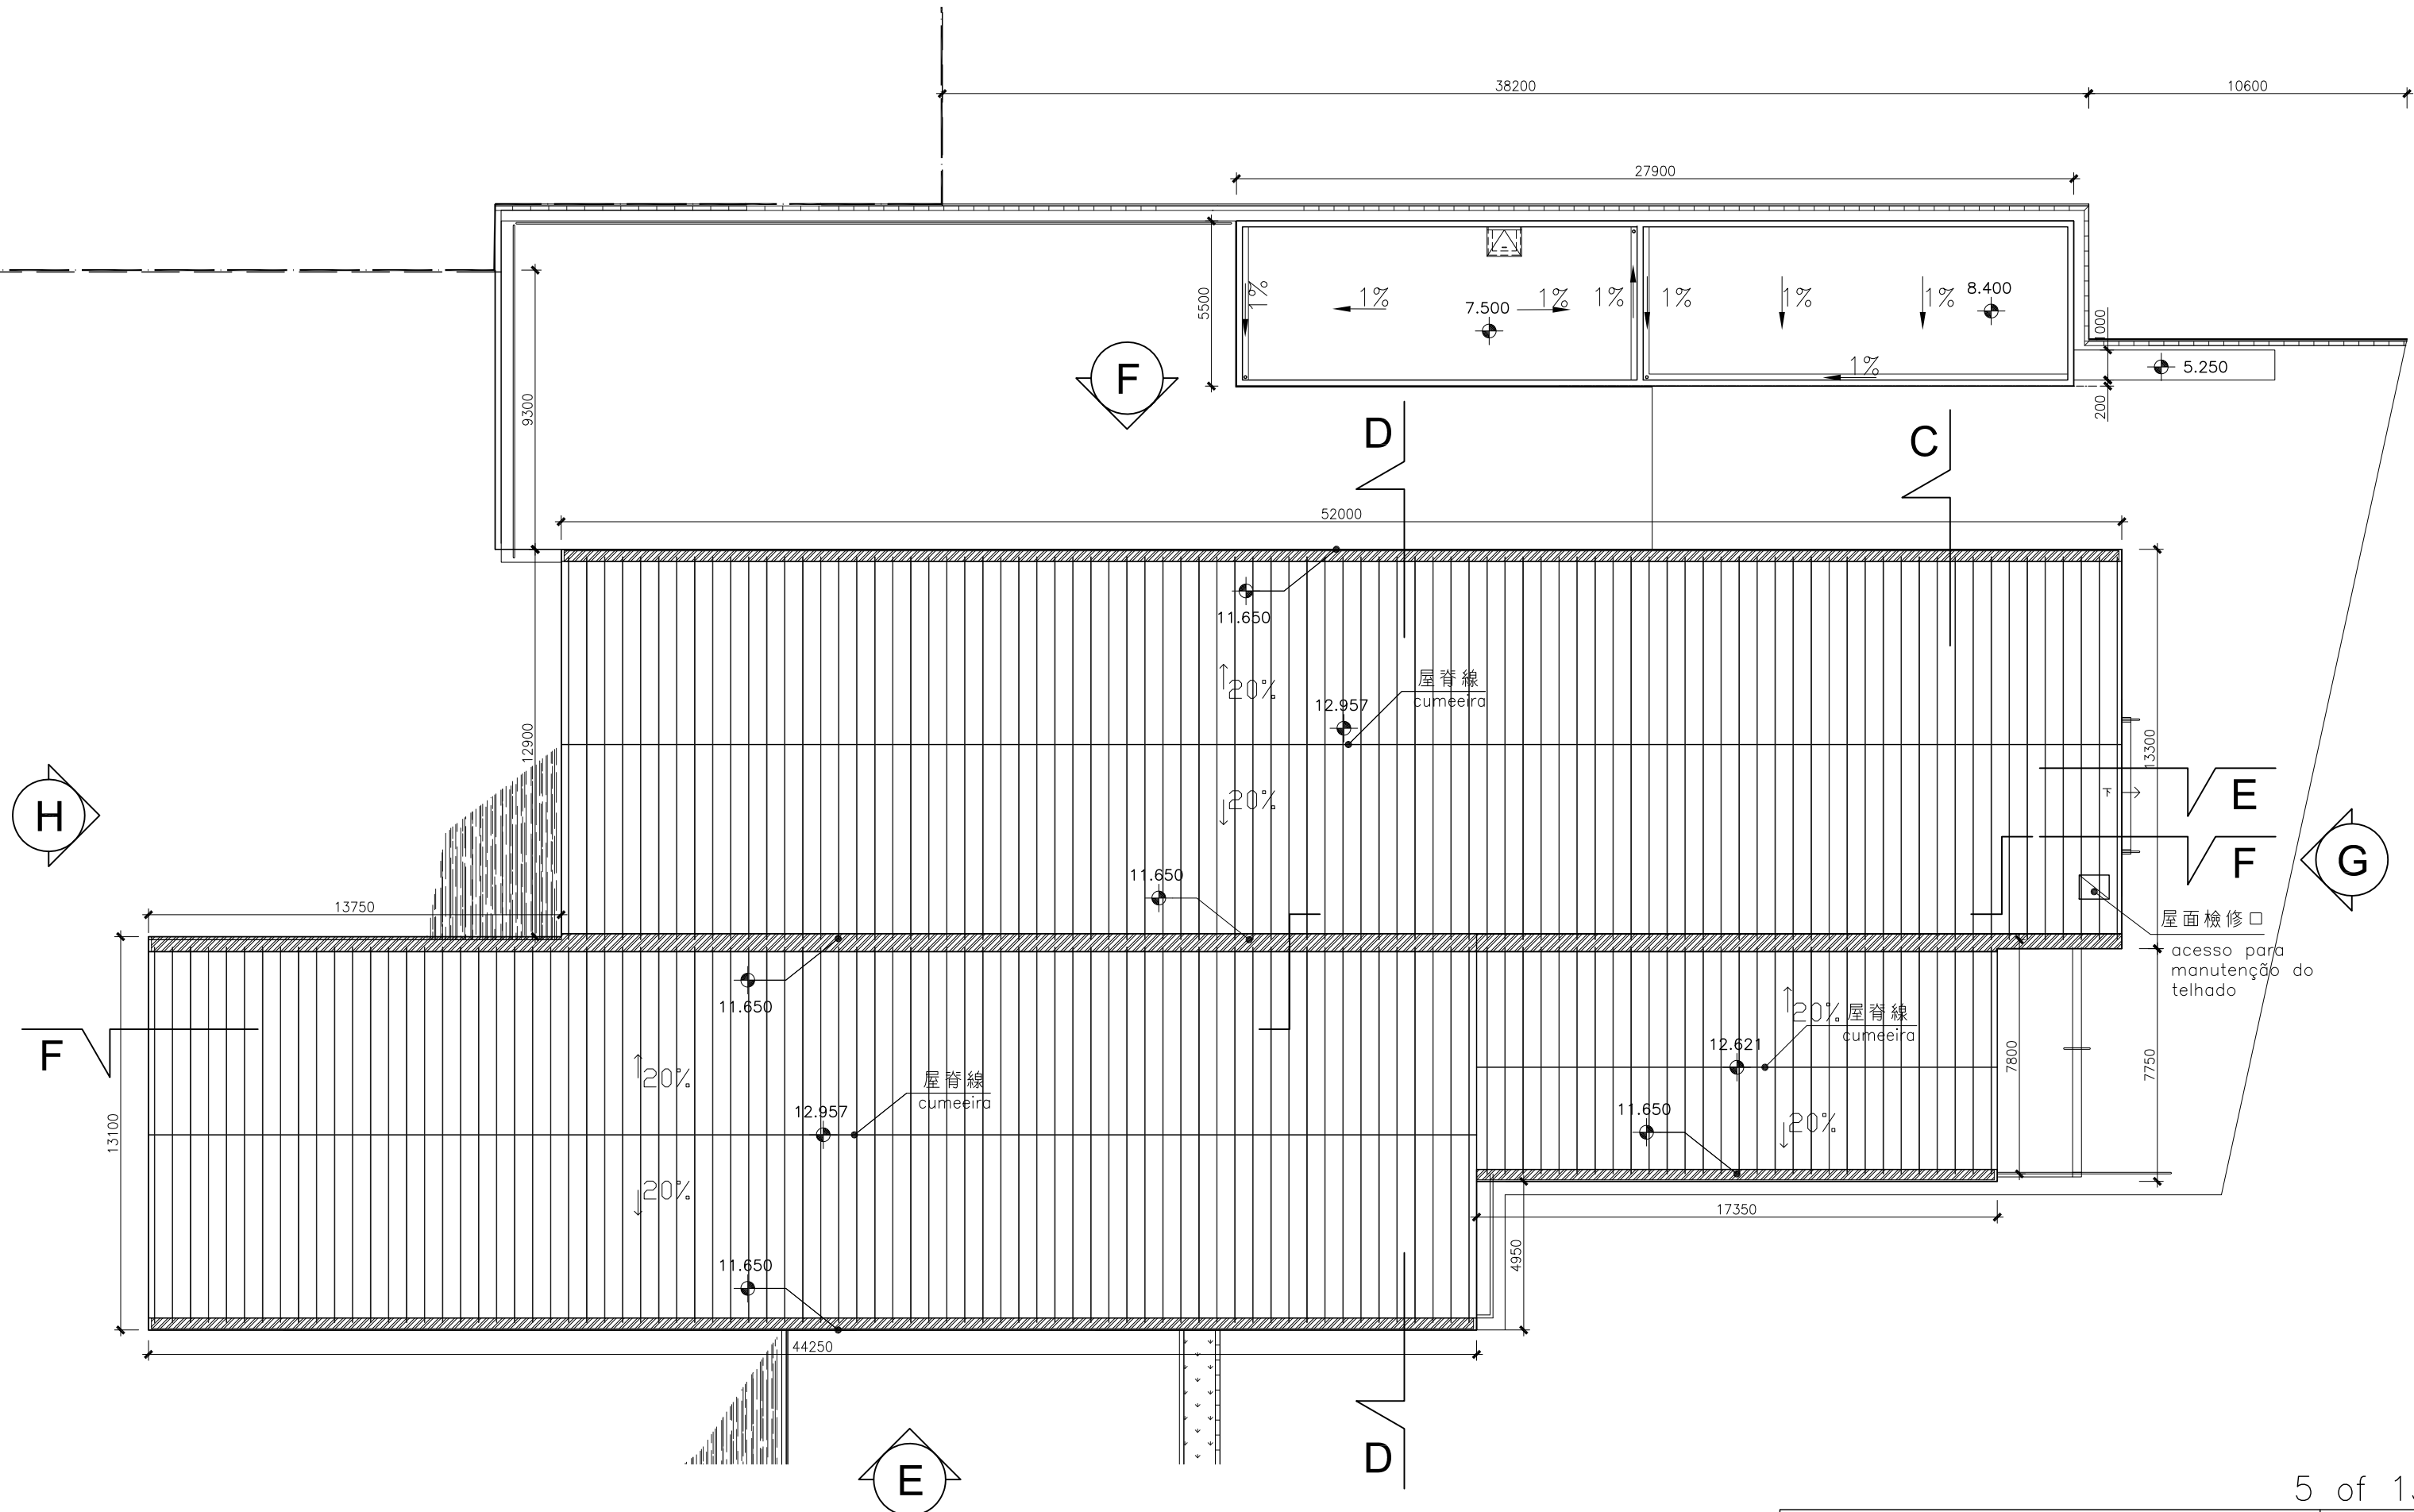



AR05 屋面層平面圖 1:200 @A3  
planta do telhado

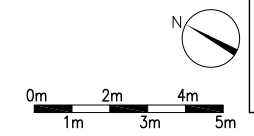

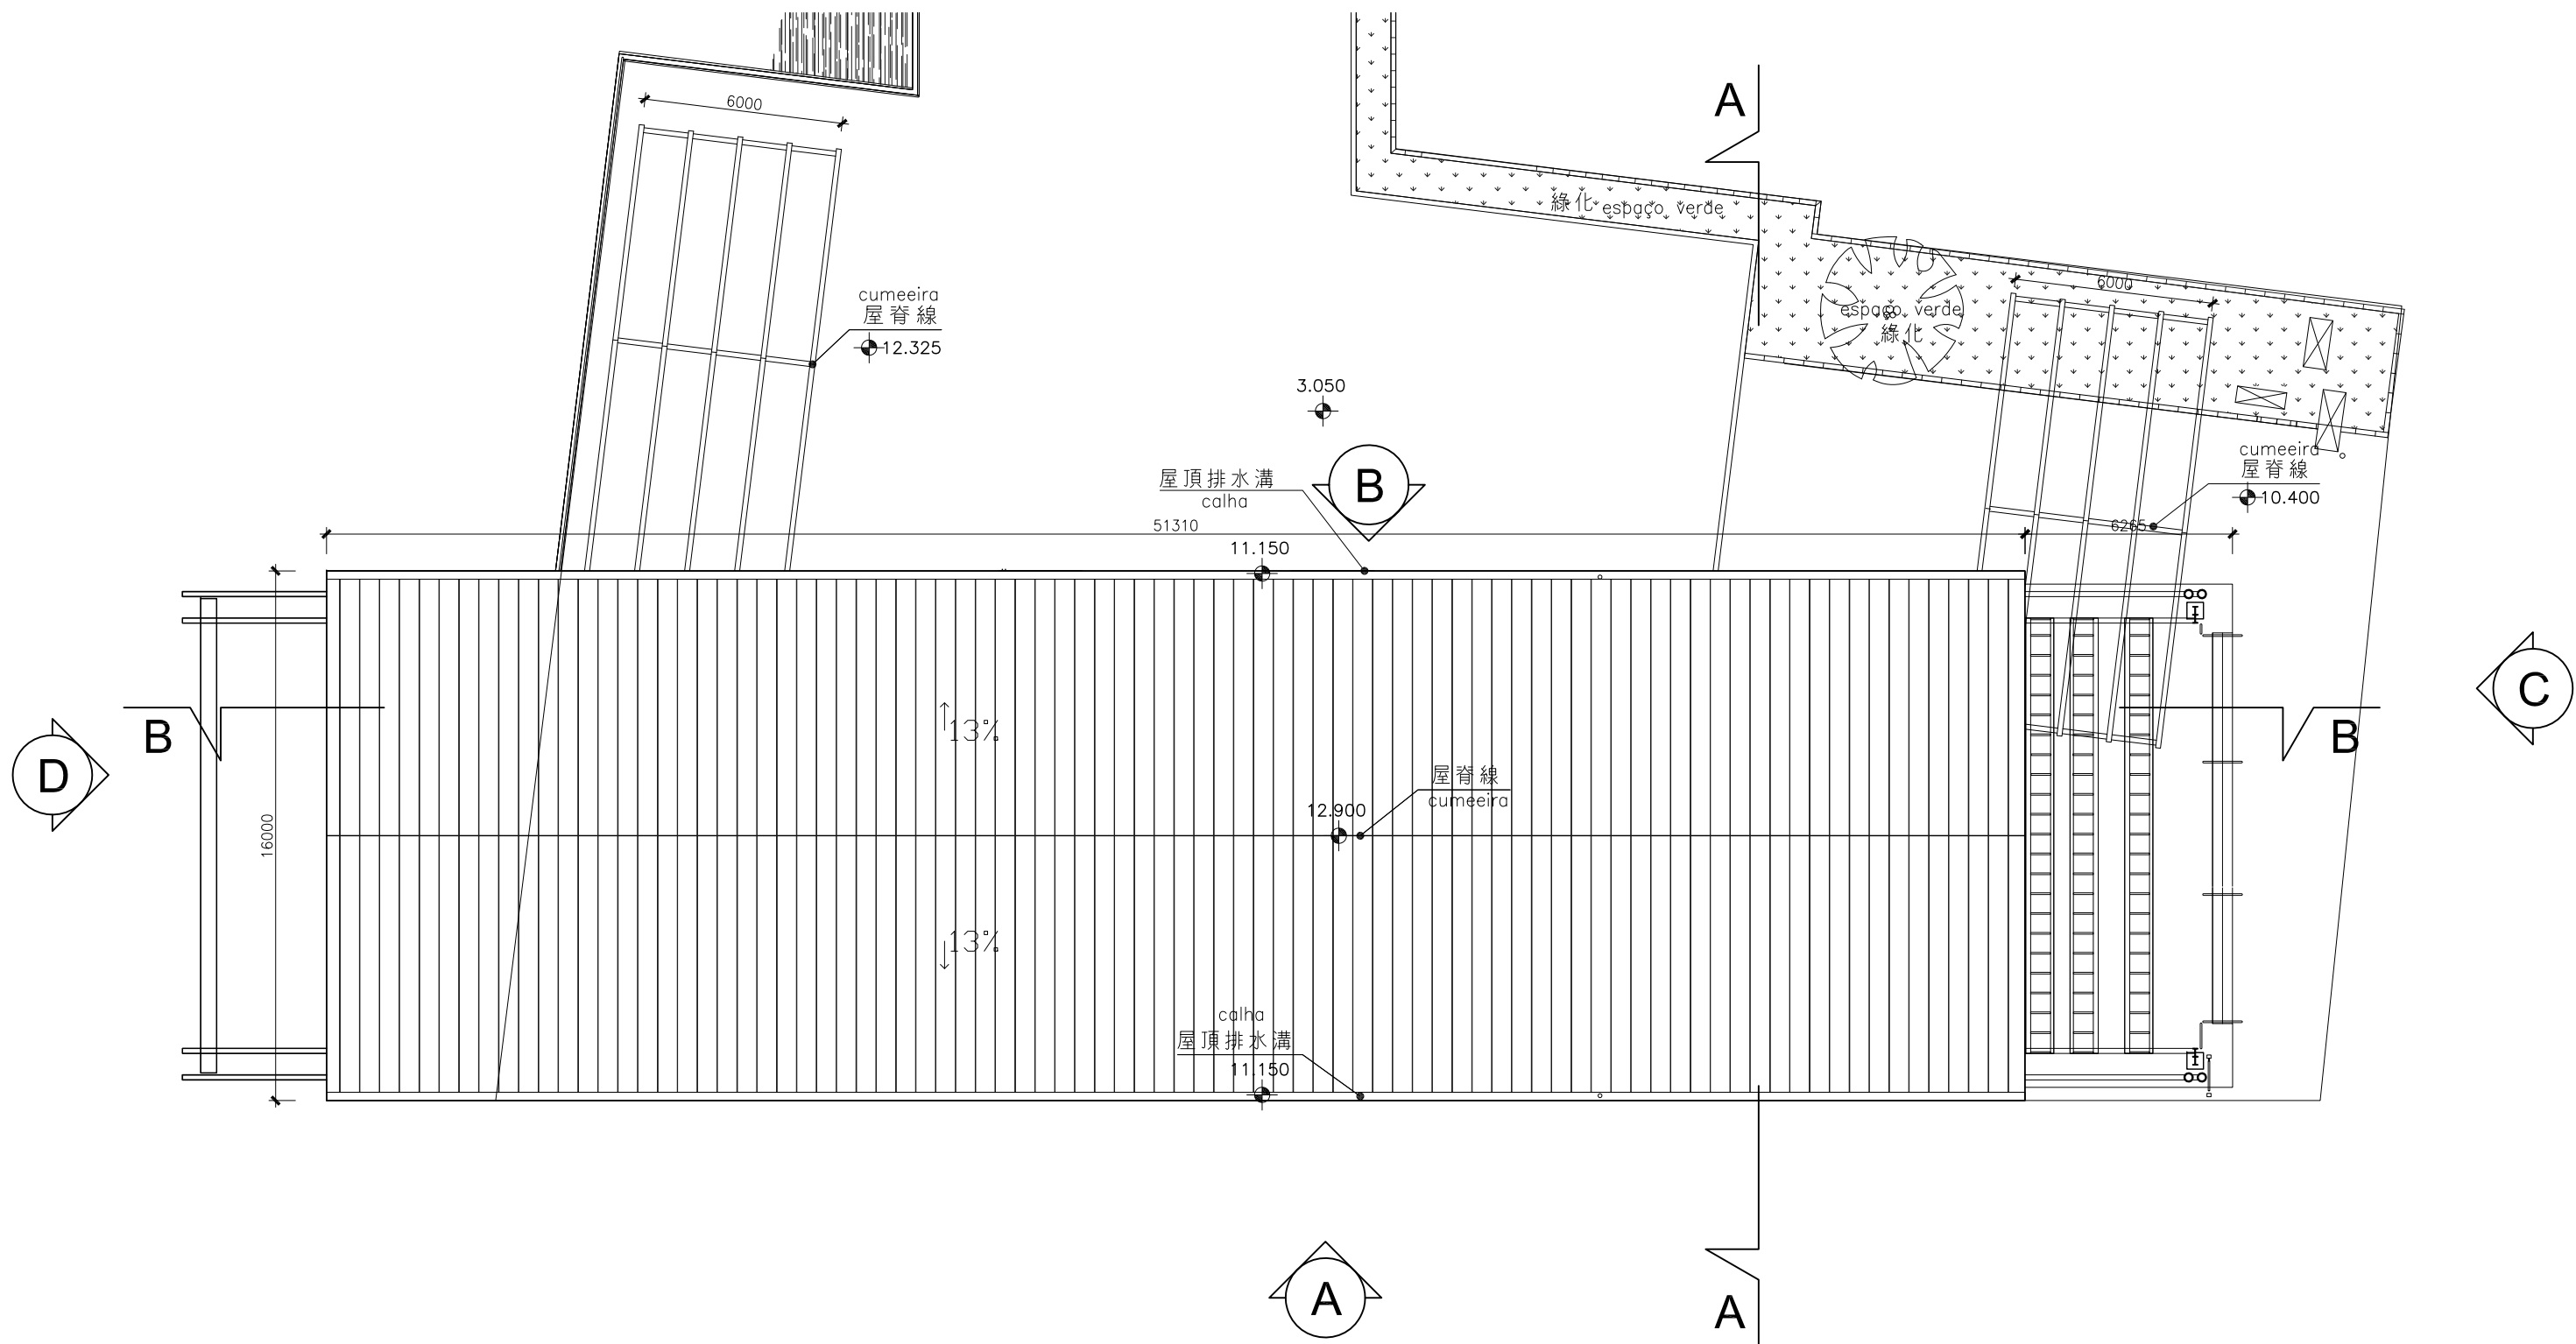


AR06 屋面層平面圖 1:200 @A3  
planta do telhado

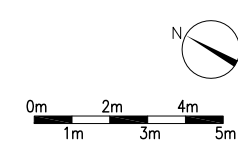


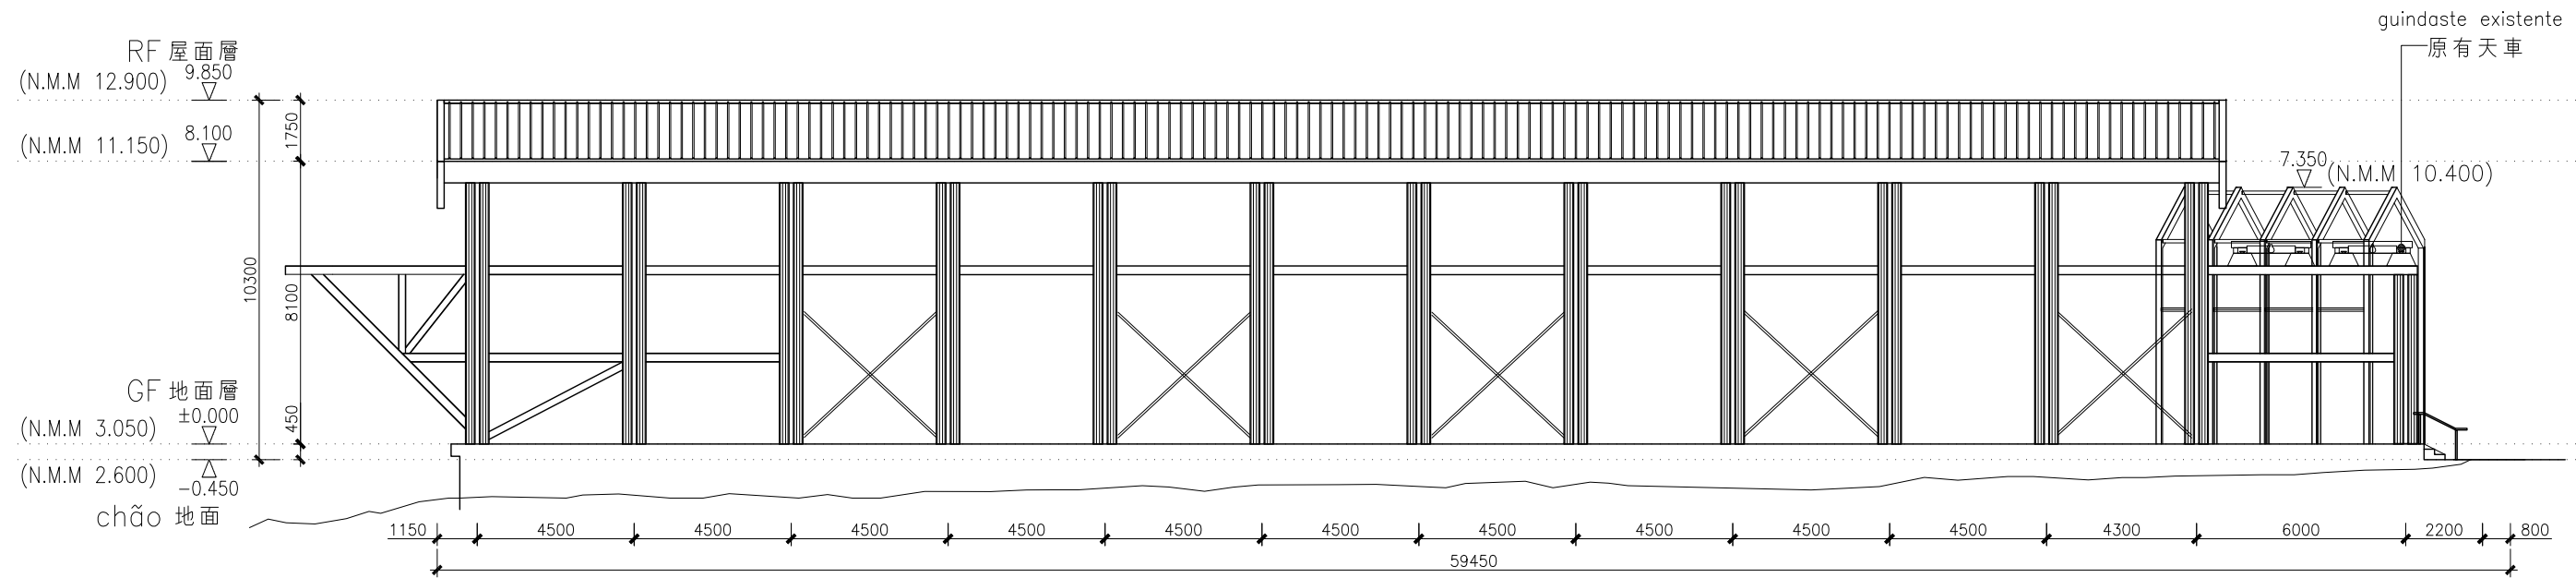


立面圖 A 1 : 200 @A3  
elevação A

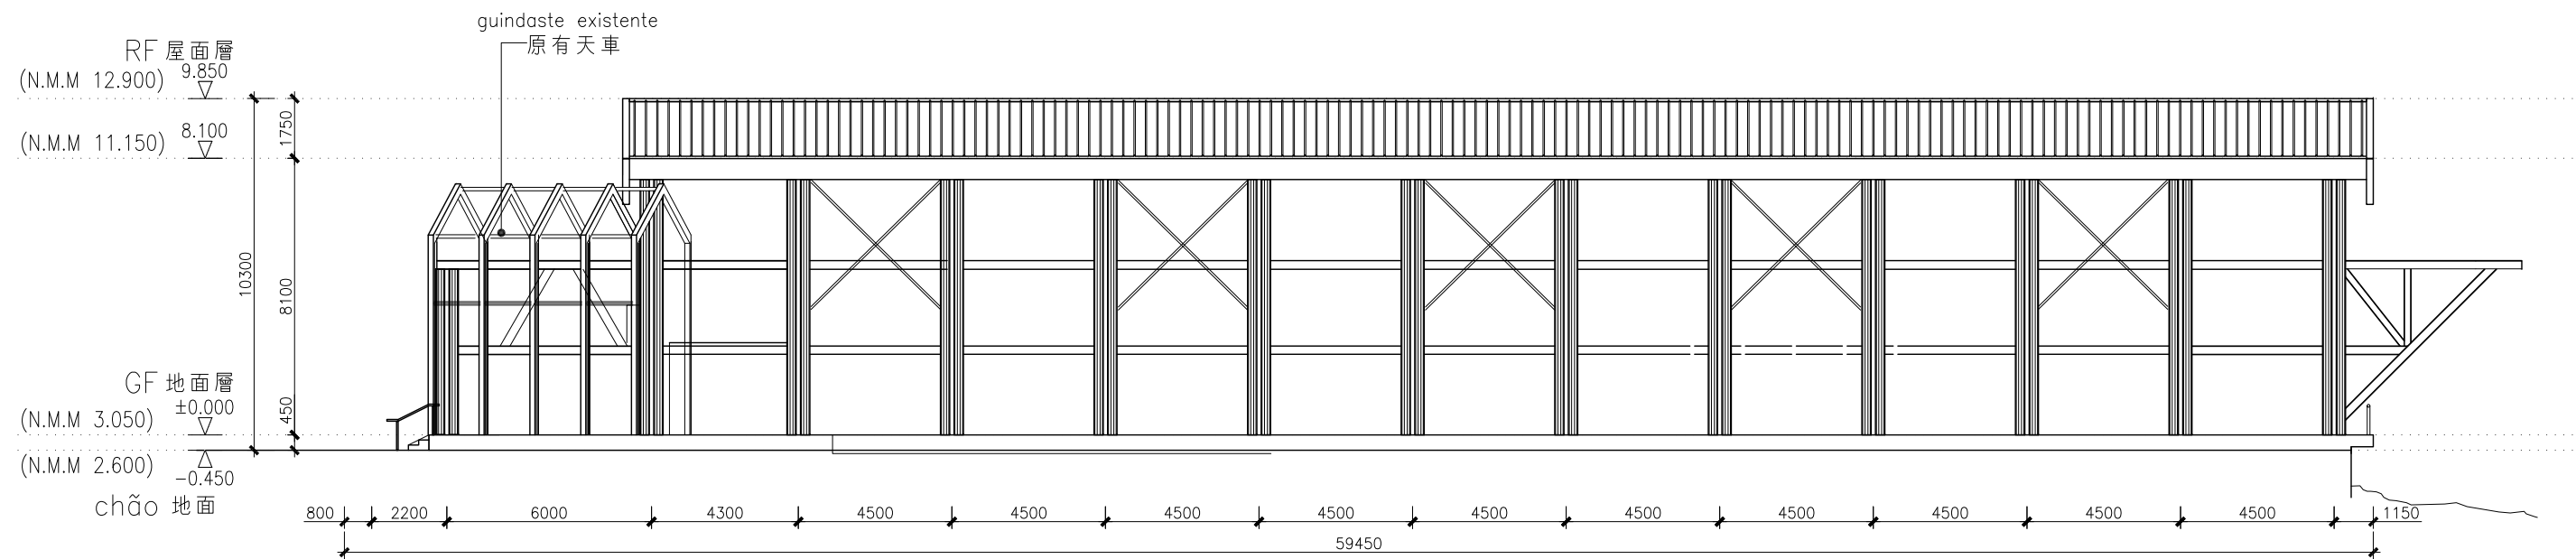


立面圖 B 1 : 200 @A3  
elevação B

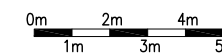


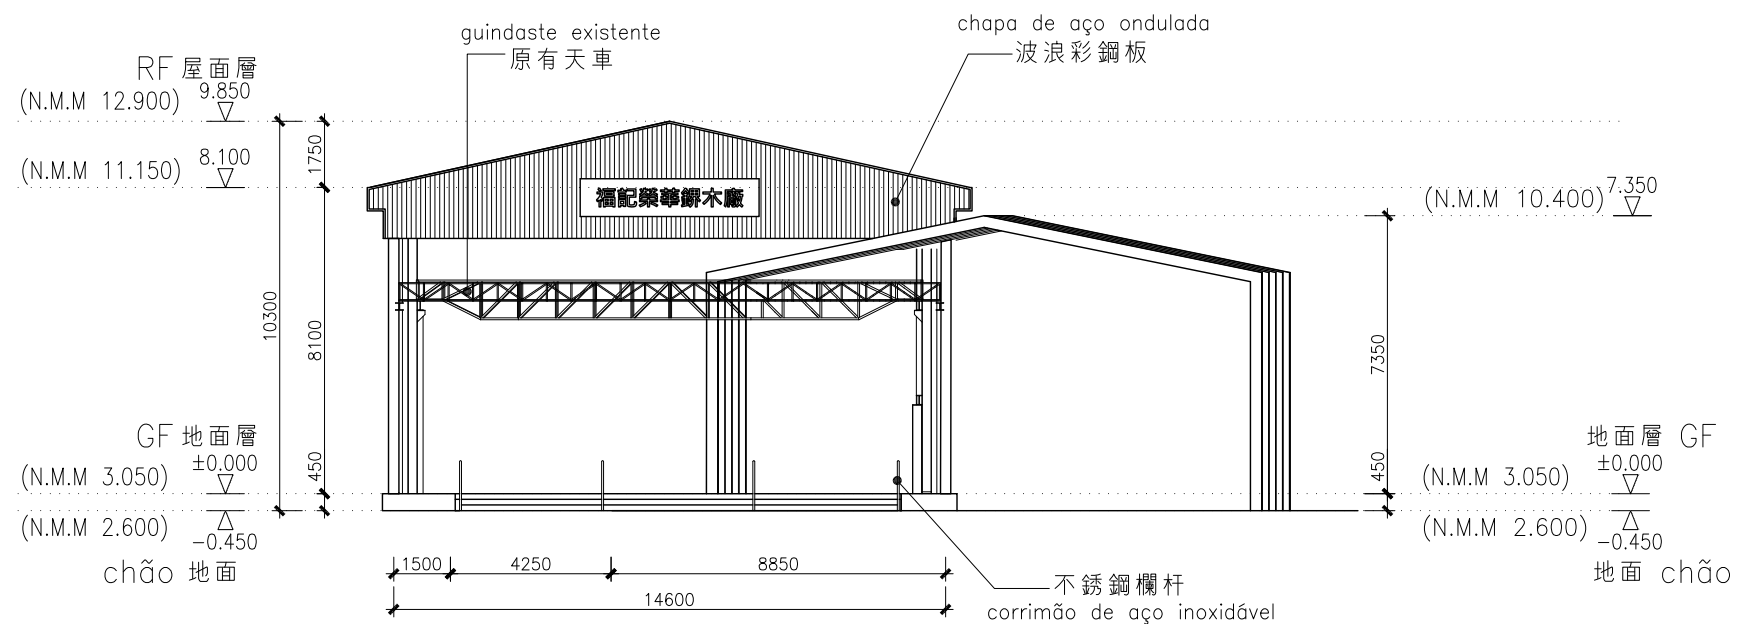


立面圖 C 1 : 200 @A3  
 elevação C

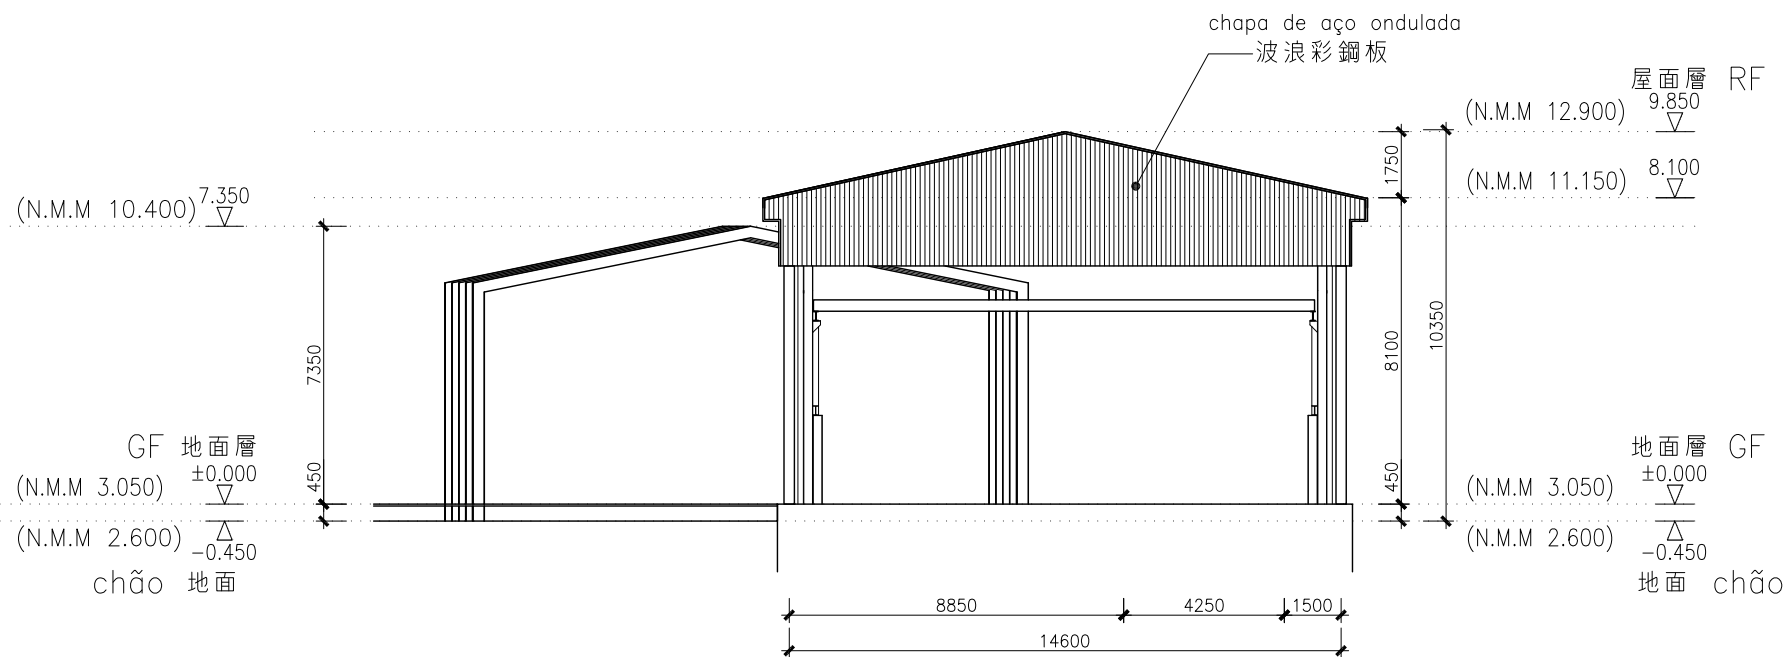


立面圖 D 1 : 200 @A3  
 elevação D

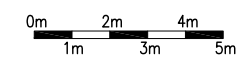




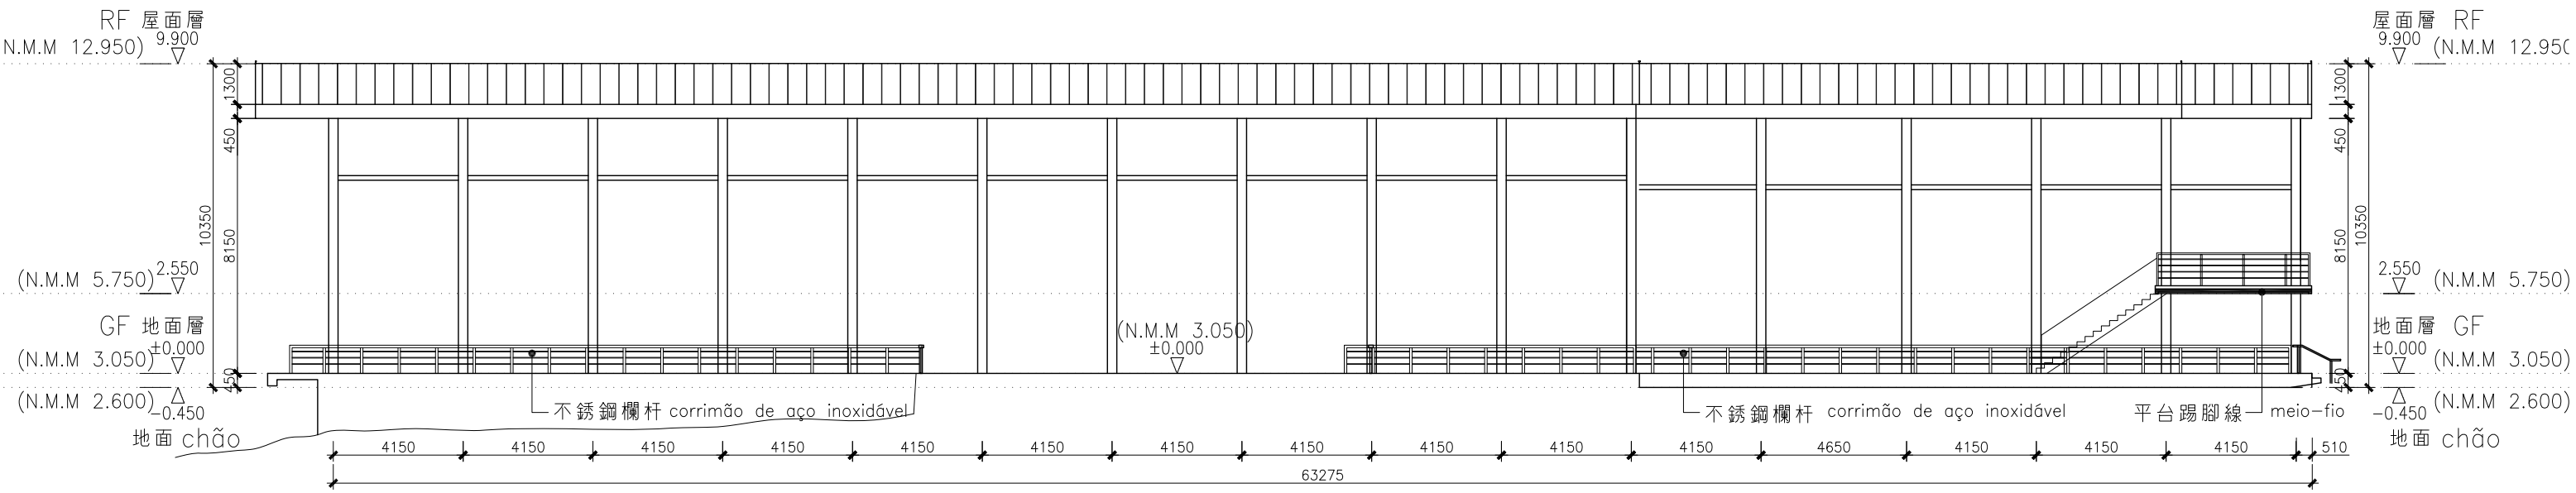


立面圖 E 1 : 200 @A3  
 elevação E

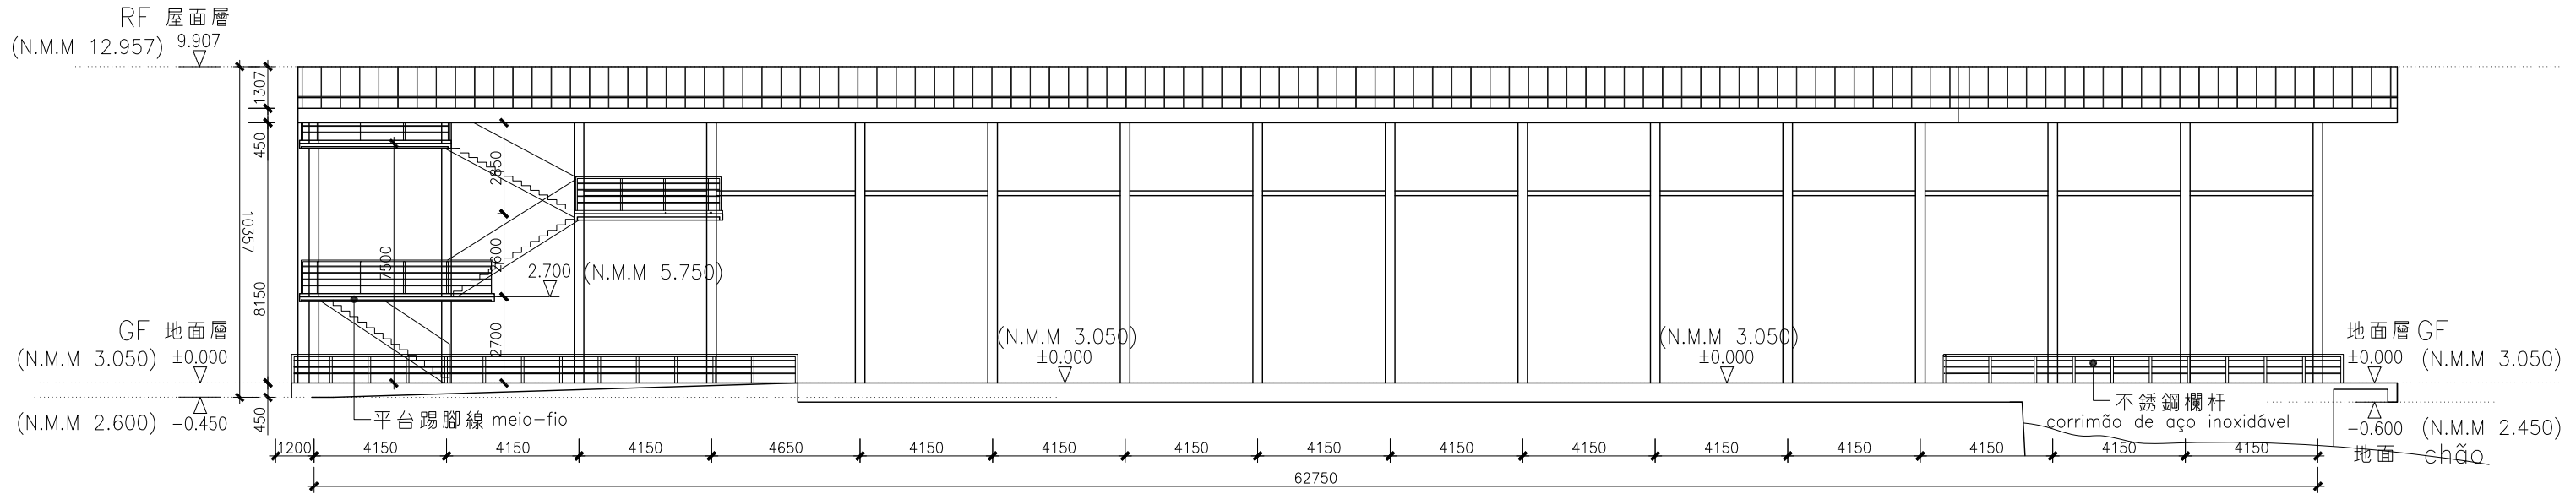


立面圖 F 1 : 200 @A3  
 elevação F

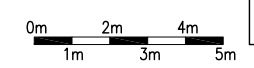


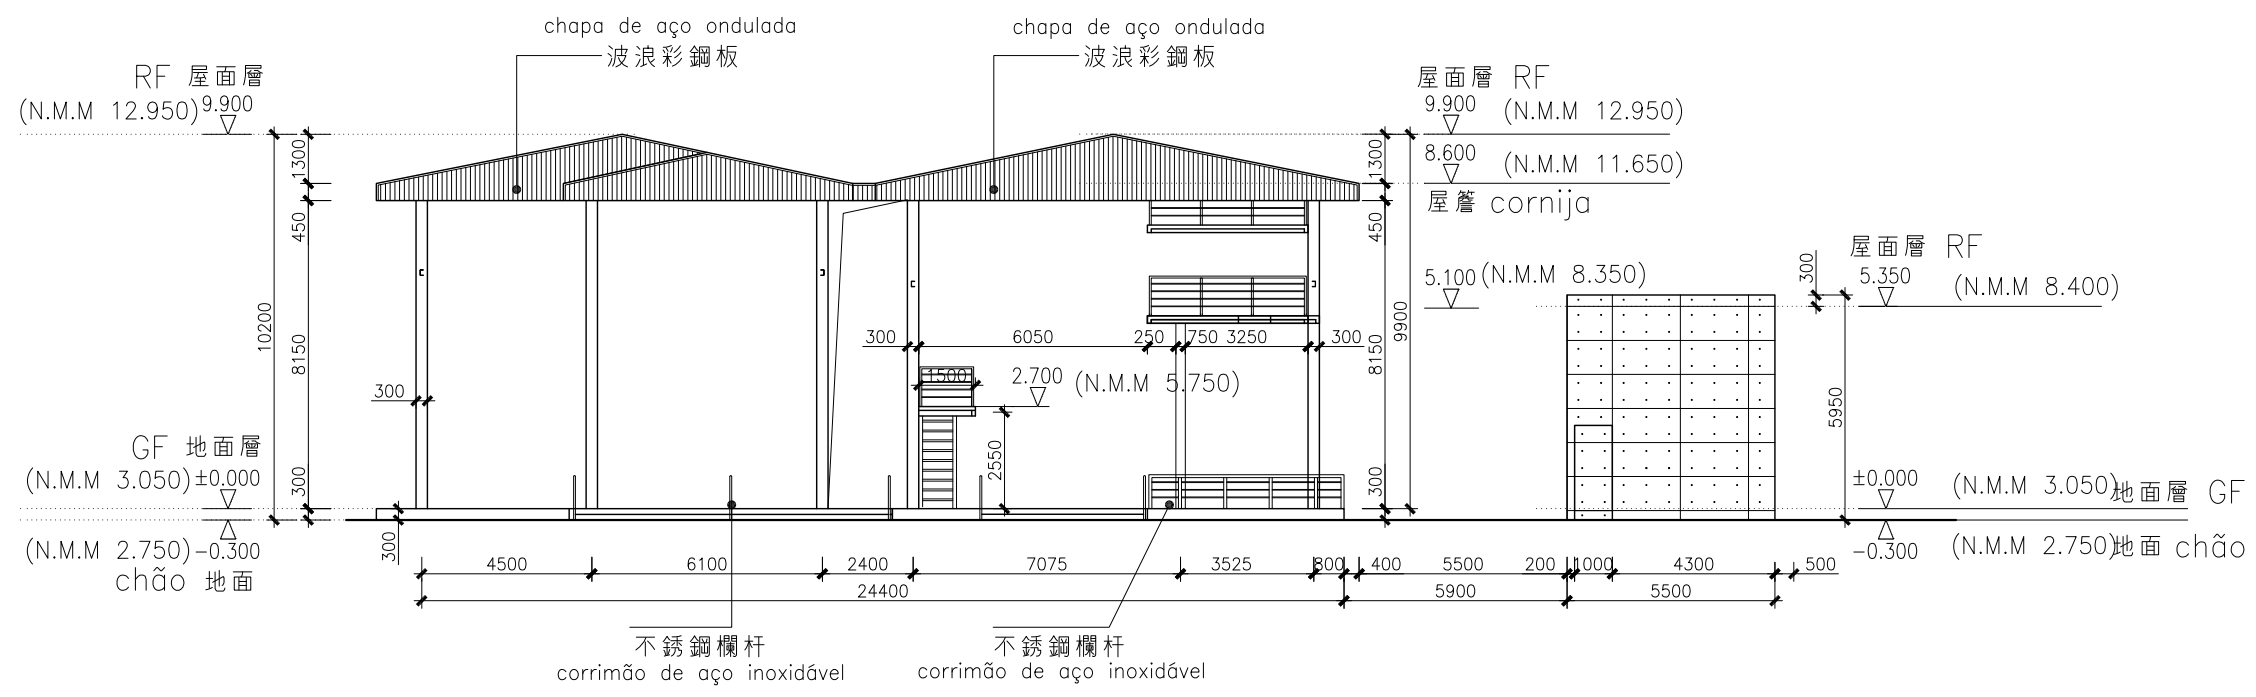


立面圖 G 1 : 200 @A3  
 elevação G

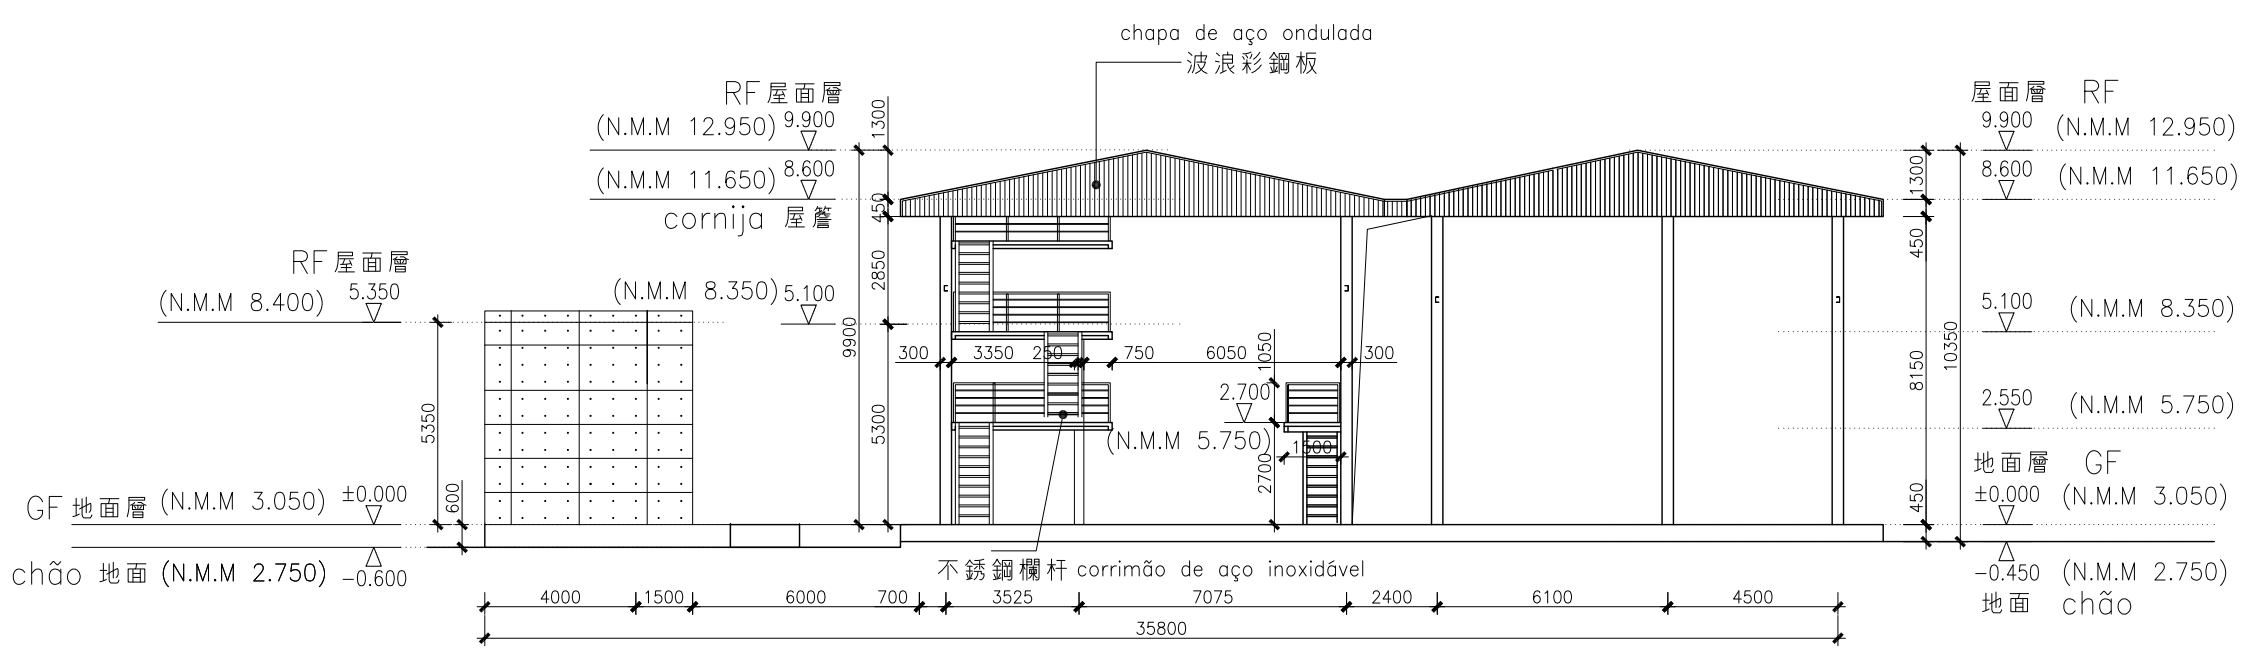


立面圖 H 1 : 200 @A3  
 elevação H

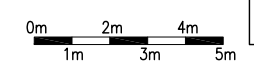


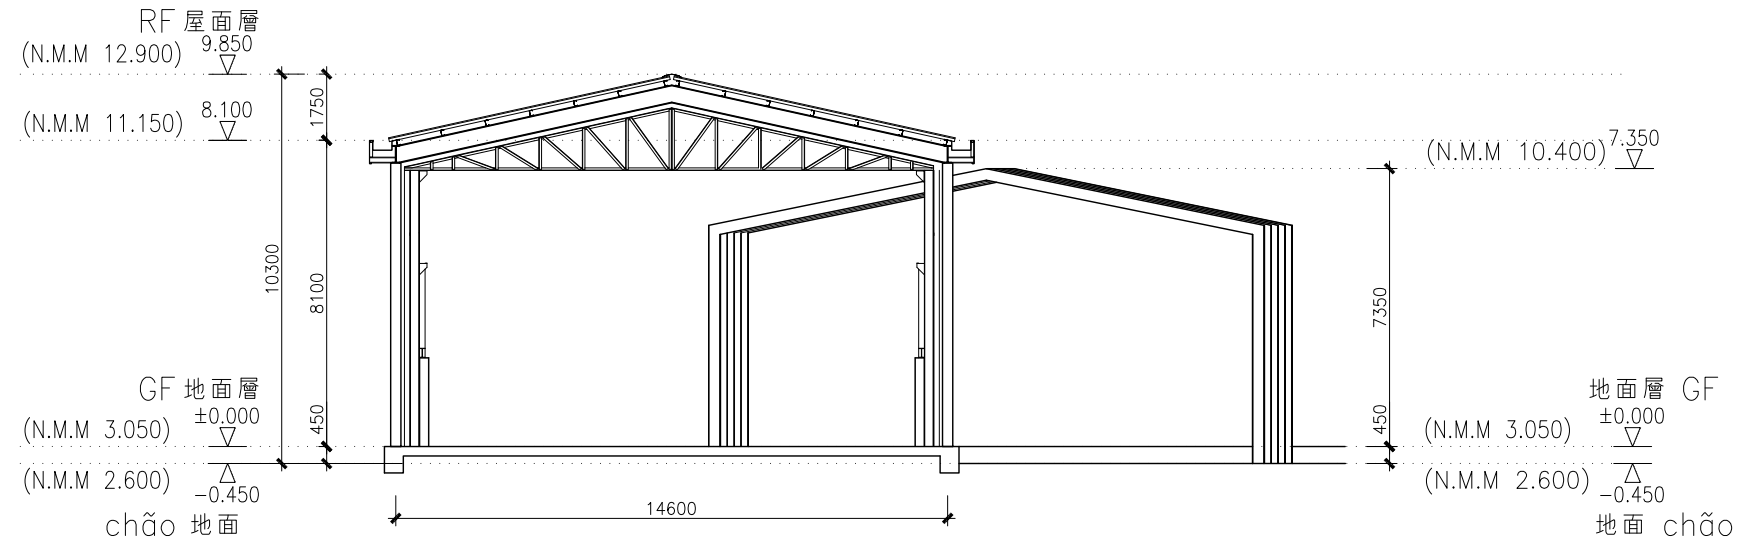


剖面圖 A-A 1 : 200 @A3  
 seção A-A

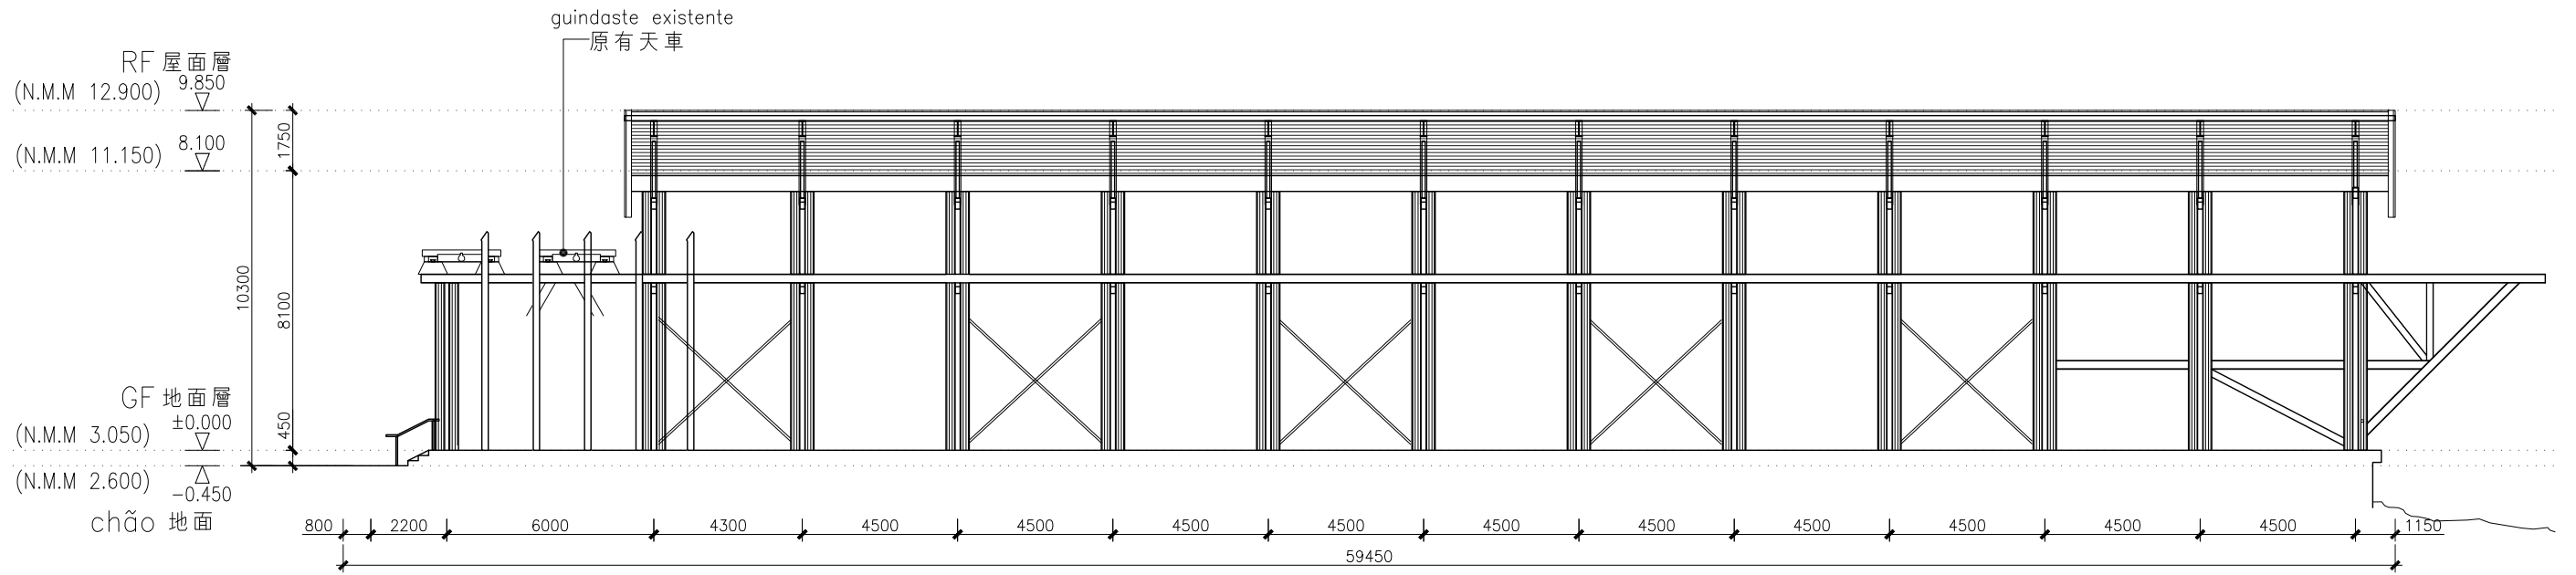


剖面圖 B-B 1 : 200 @A3  
 seção B-B

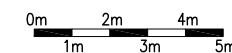


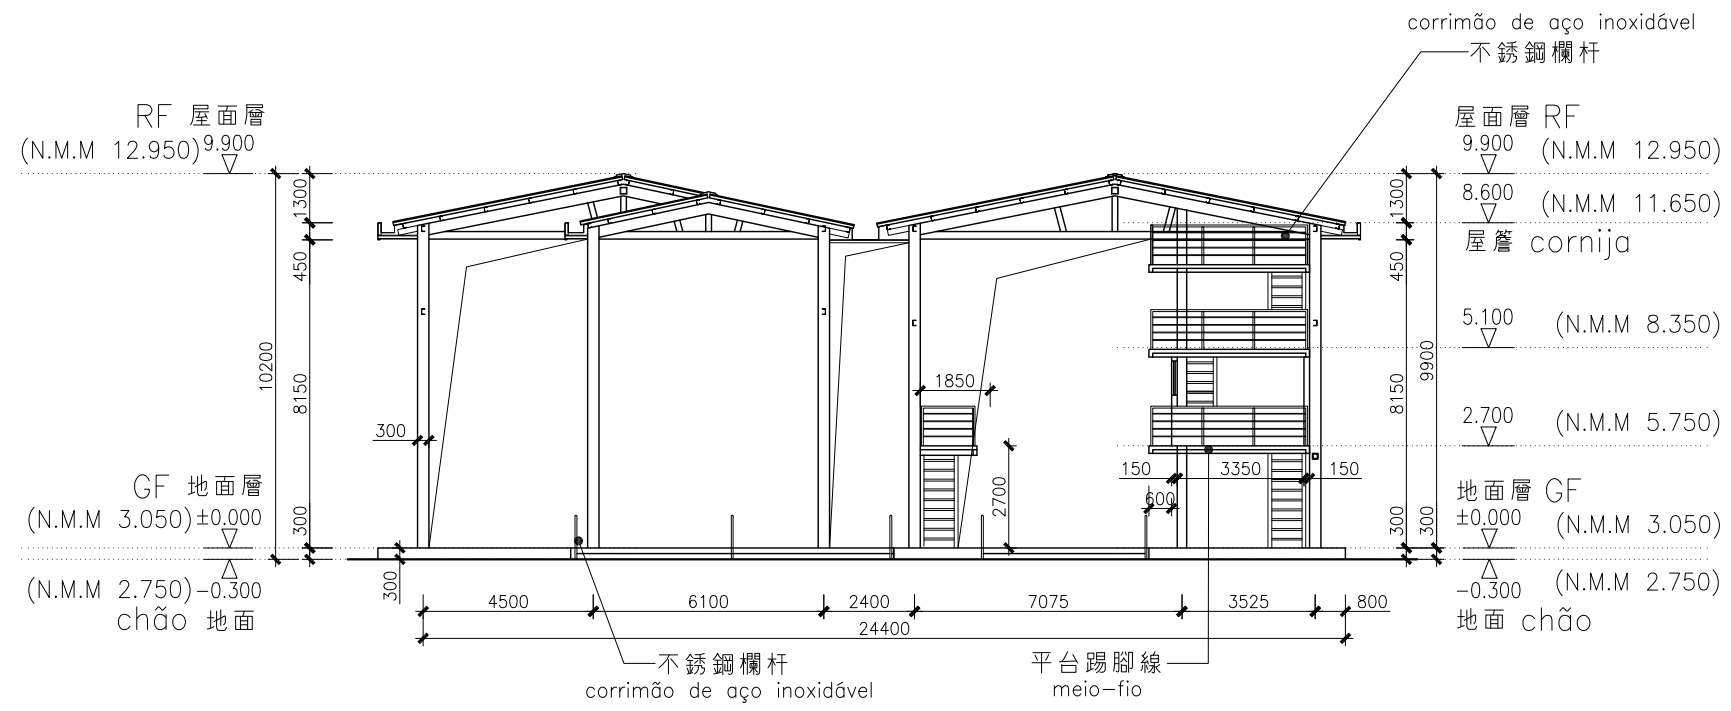


剖面圖 C-C 1:200 @A3  
seção C-C

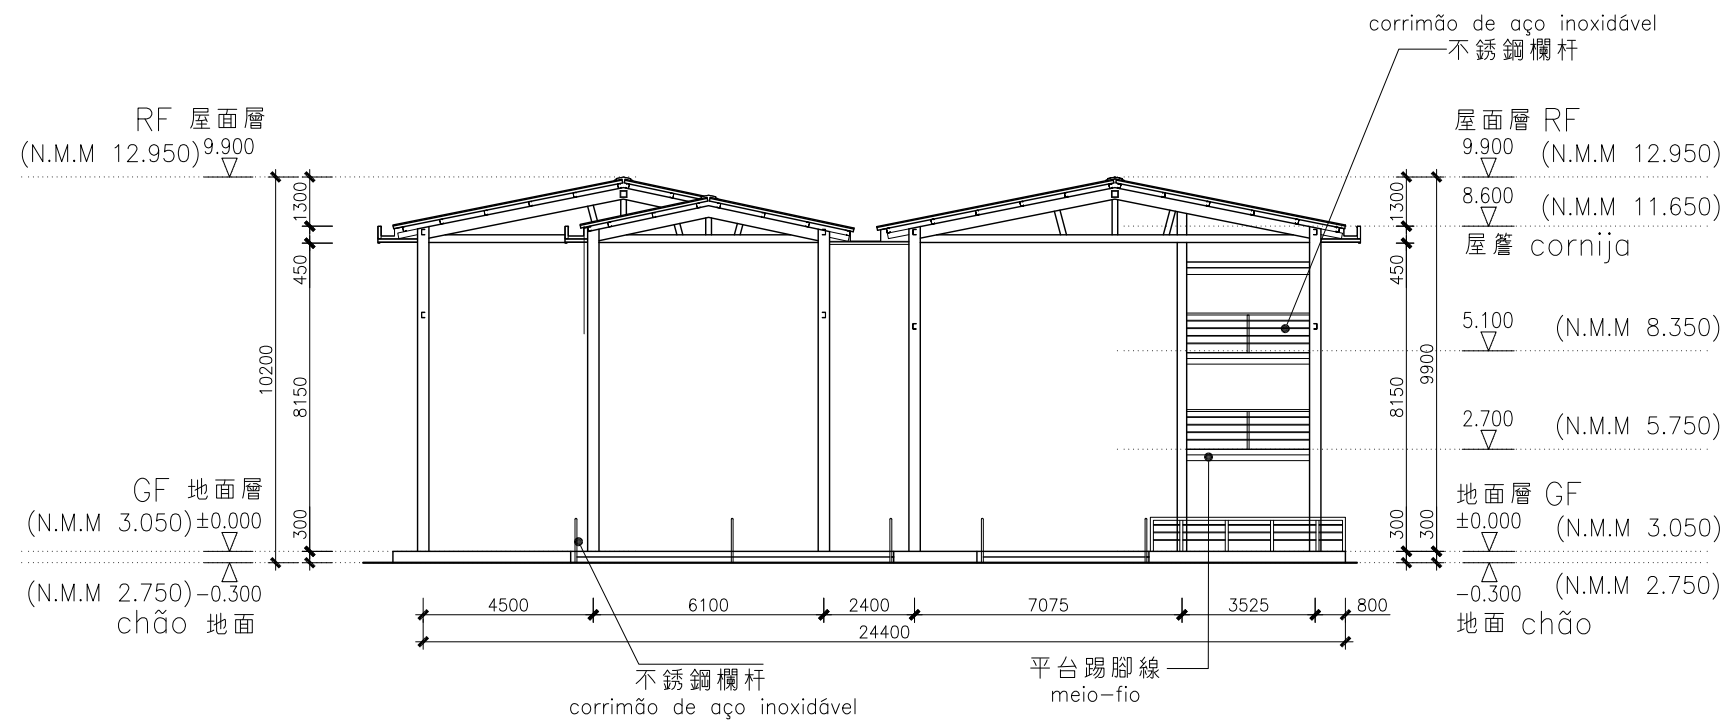


剖面圖 D-D 1:200 @A3  
seção D-D

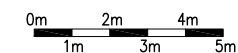

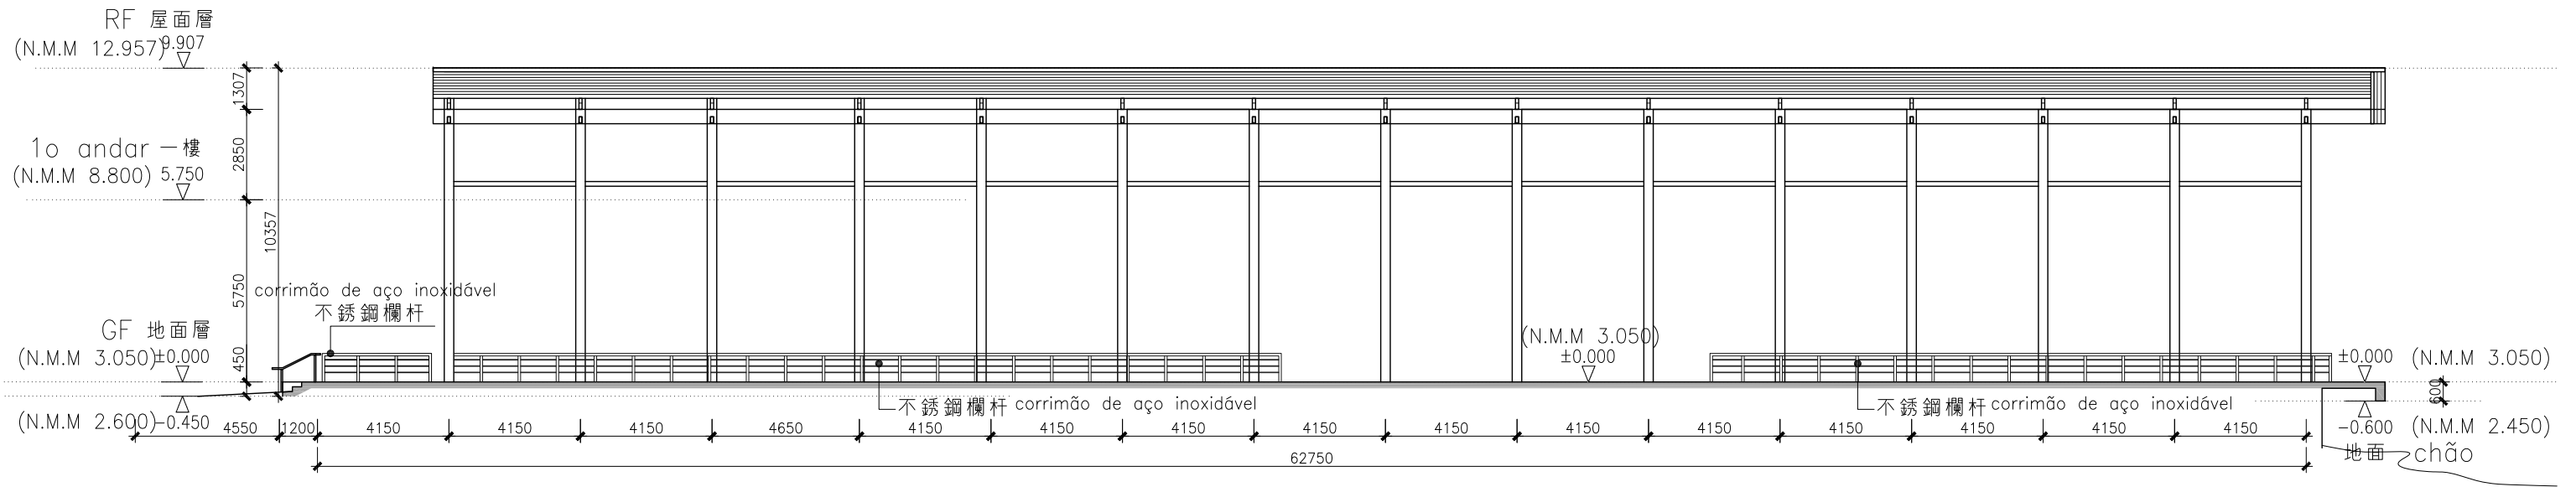

剖面圖 E-E 1 : 200 @A3  
 seção E-E

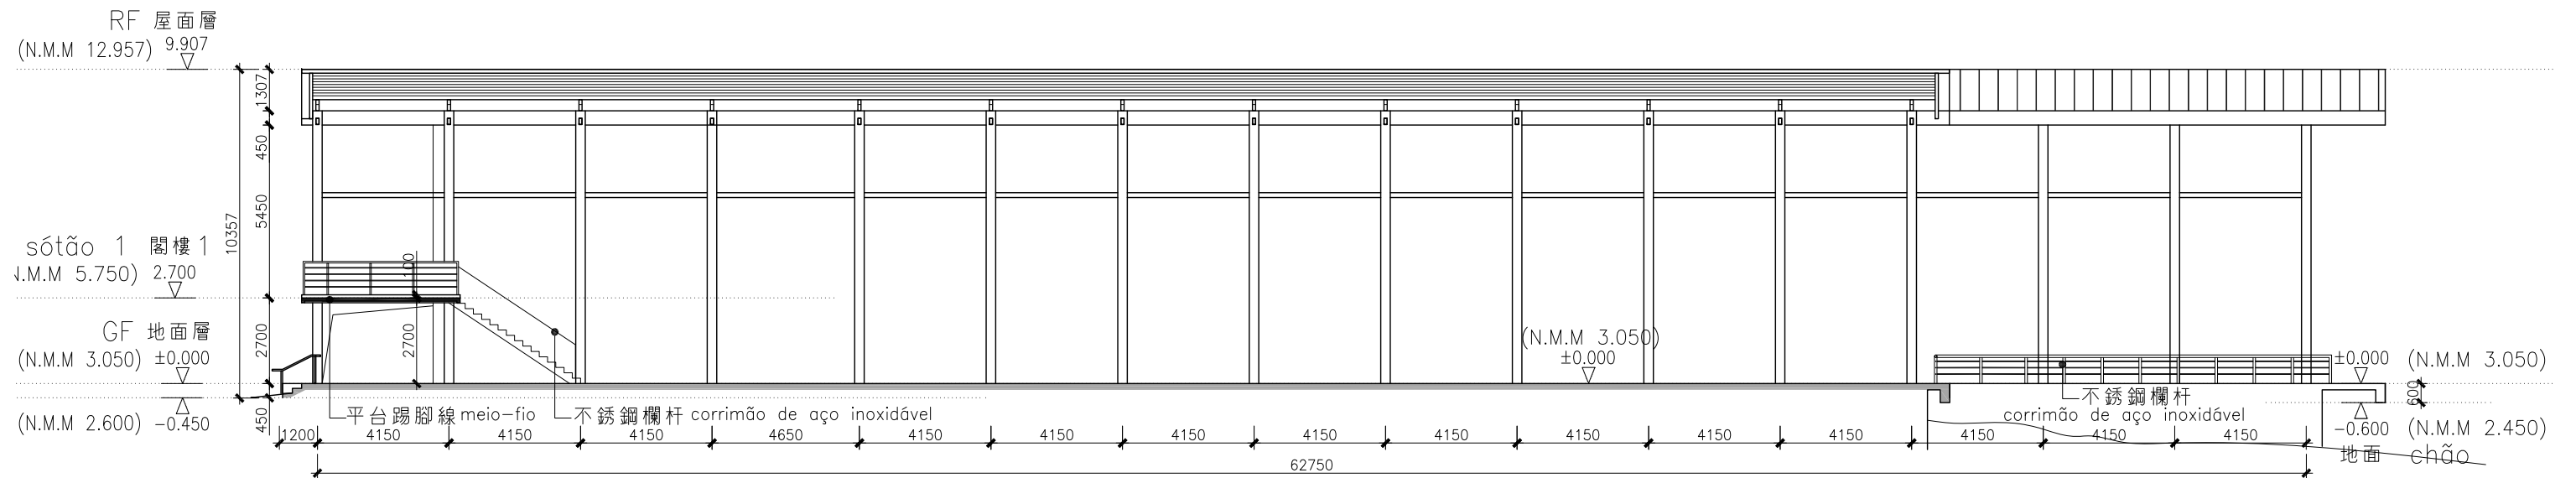

剖面圖 F-F 1 : 200 @A3  
 seção F-F

